
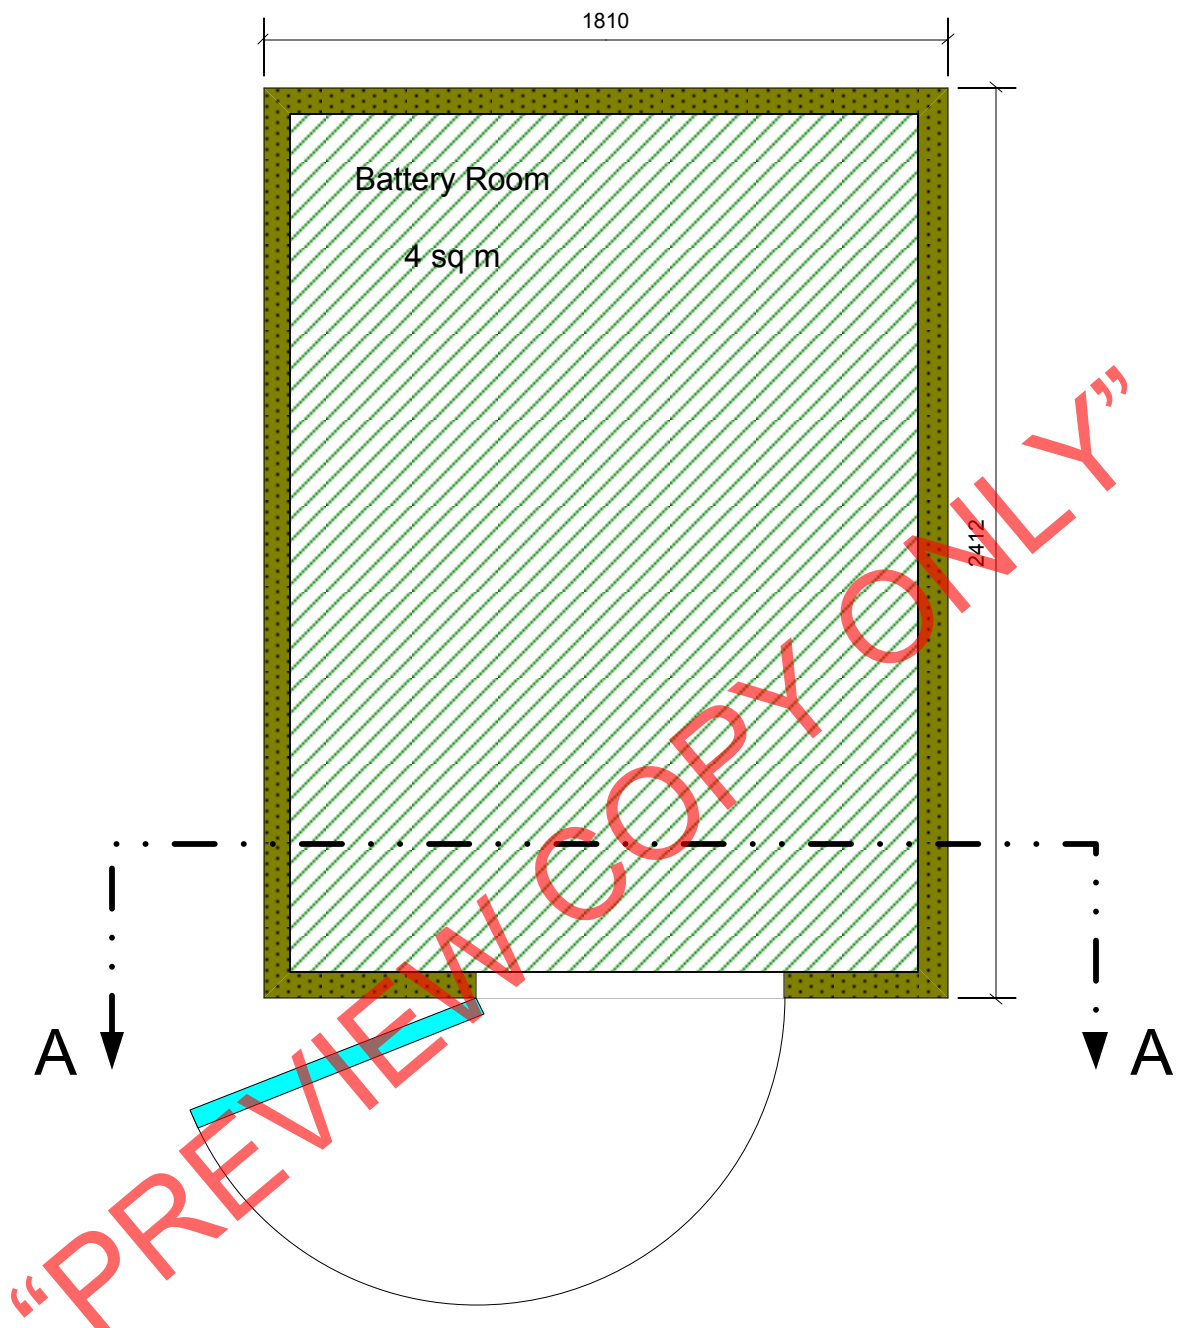

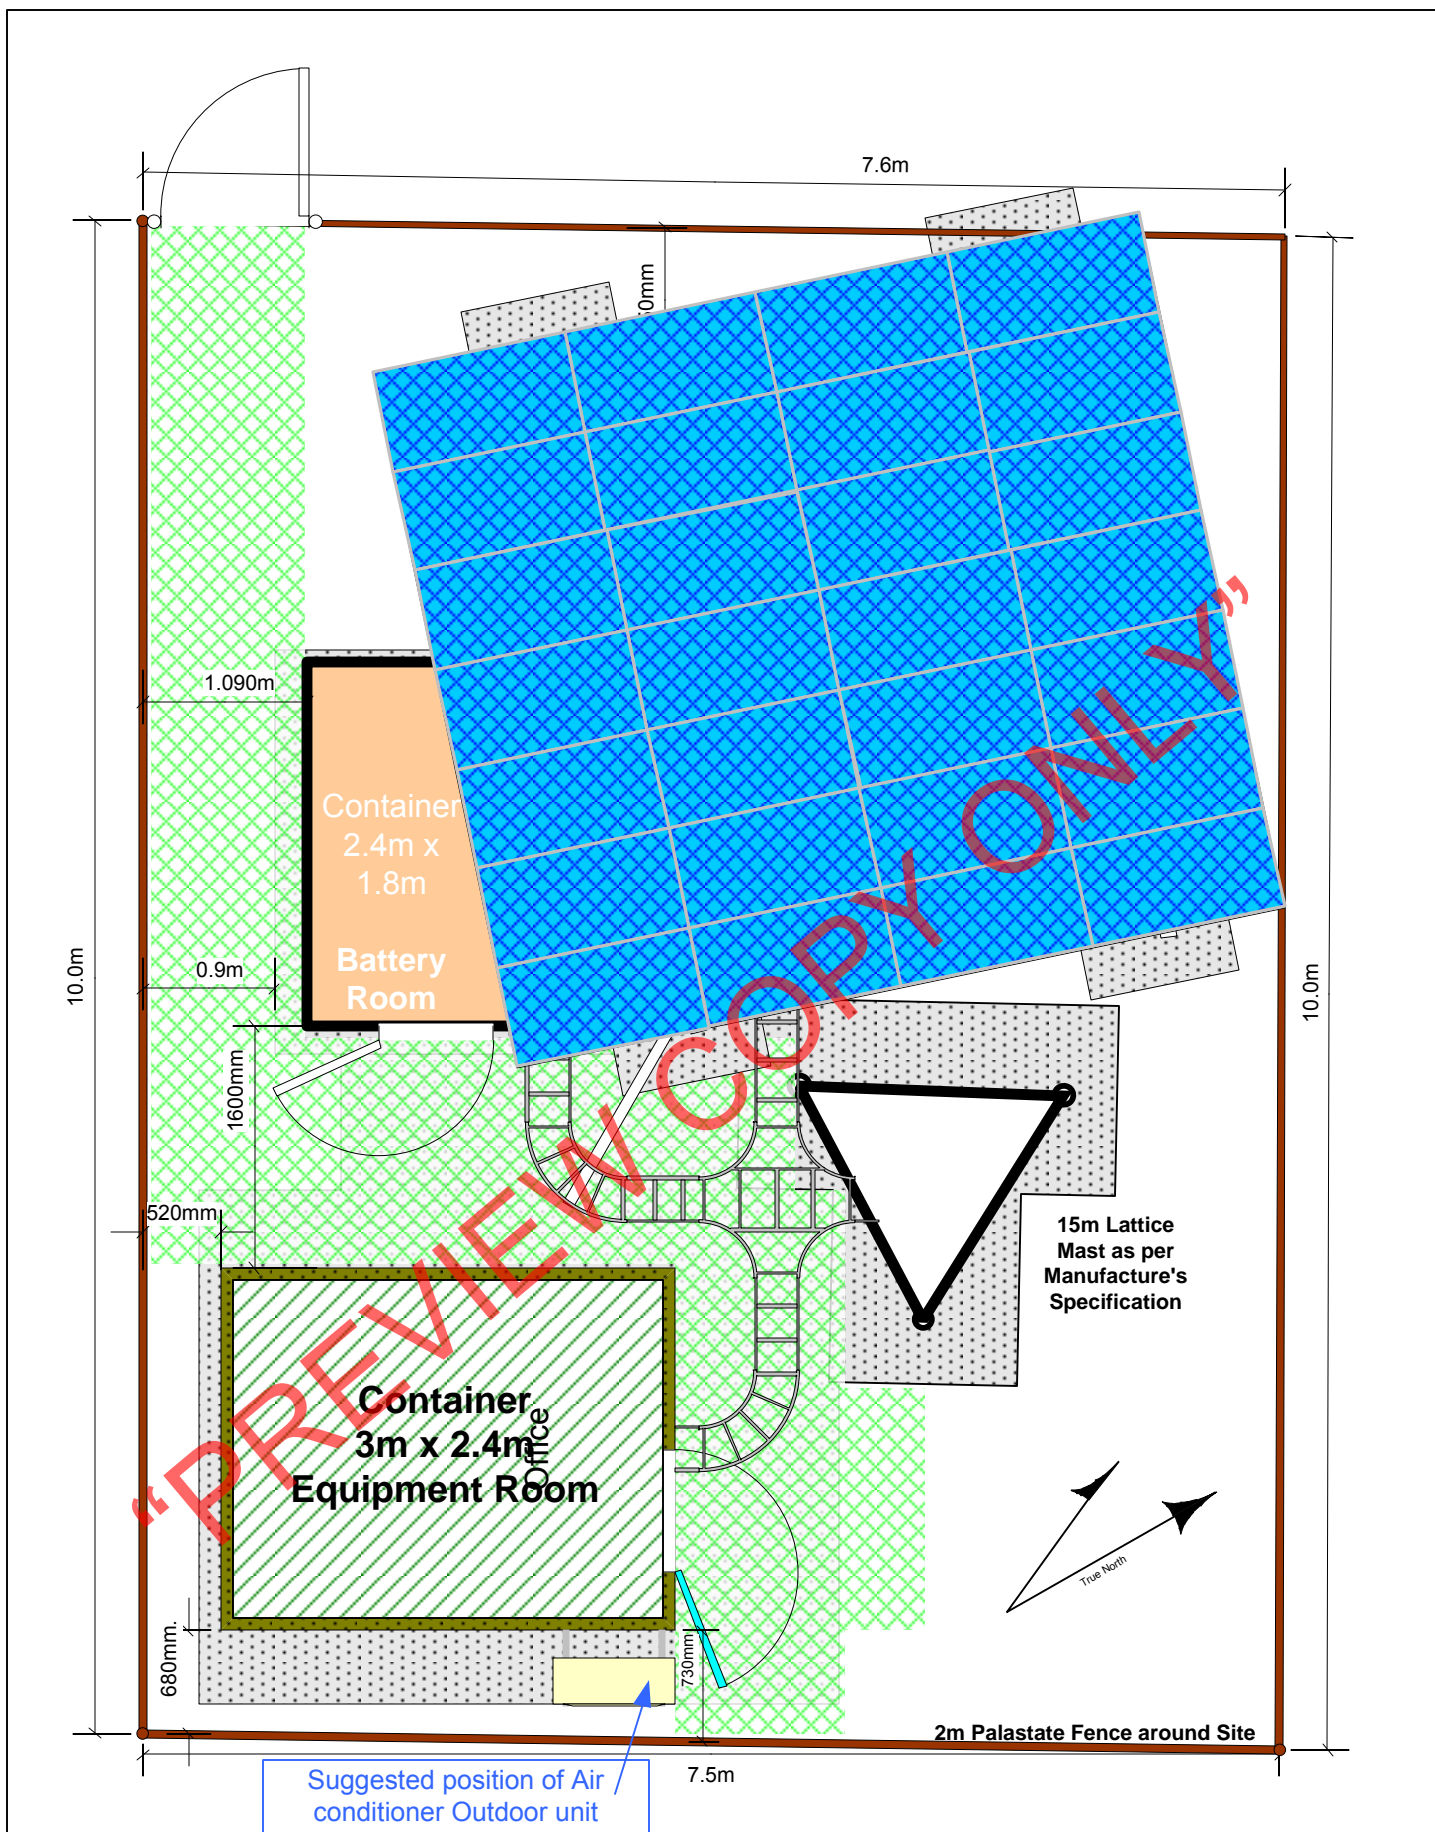




TITLE 3000 X 2400 Container		DESCRIPTION Container Olifantshoek	
FILENAME UPDATED OLIFANTSHOEK REVISED 05_11_12.VSD		DATE 02/07/08	REVISED 12/11/2012
SCALE 1: 20	DRAWN BY A.J. KABLE	PAGE 1 OF 13	





TITLE 2400 X 1800 Container		DESCRIPTION Container Olifantshoek	
FILENAME UPDATED OLIFANTSHOEK REVISED 05_11_12.VSD		DATE 02/07/08	REVISED 12/11/2012
SCALE 1: 20	DRAWN BY A.J. KABLE	PAGE 2 OF 13	




 Area where no equipment is to be installed

TITLE Olifantshoek Site Layout		DESCRIPTION Site Layout	
FILENAME UPDATED OLIFANTSHOEK REVISED 05_11_12.VSD		DATE 03/02/10	REVISED 12/11/2012
SCALE 1: 50	DRAWN BY A.J. KABLE	PAGE 3 OF 13	

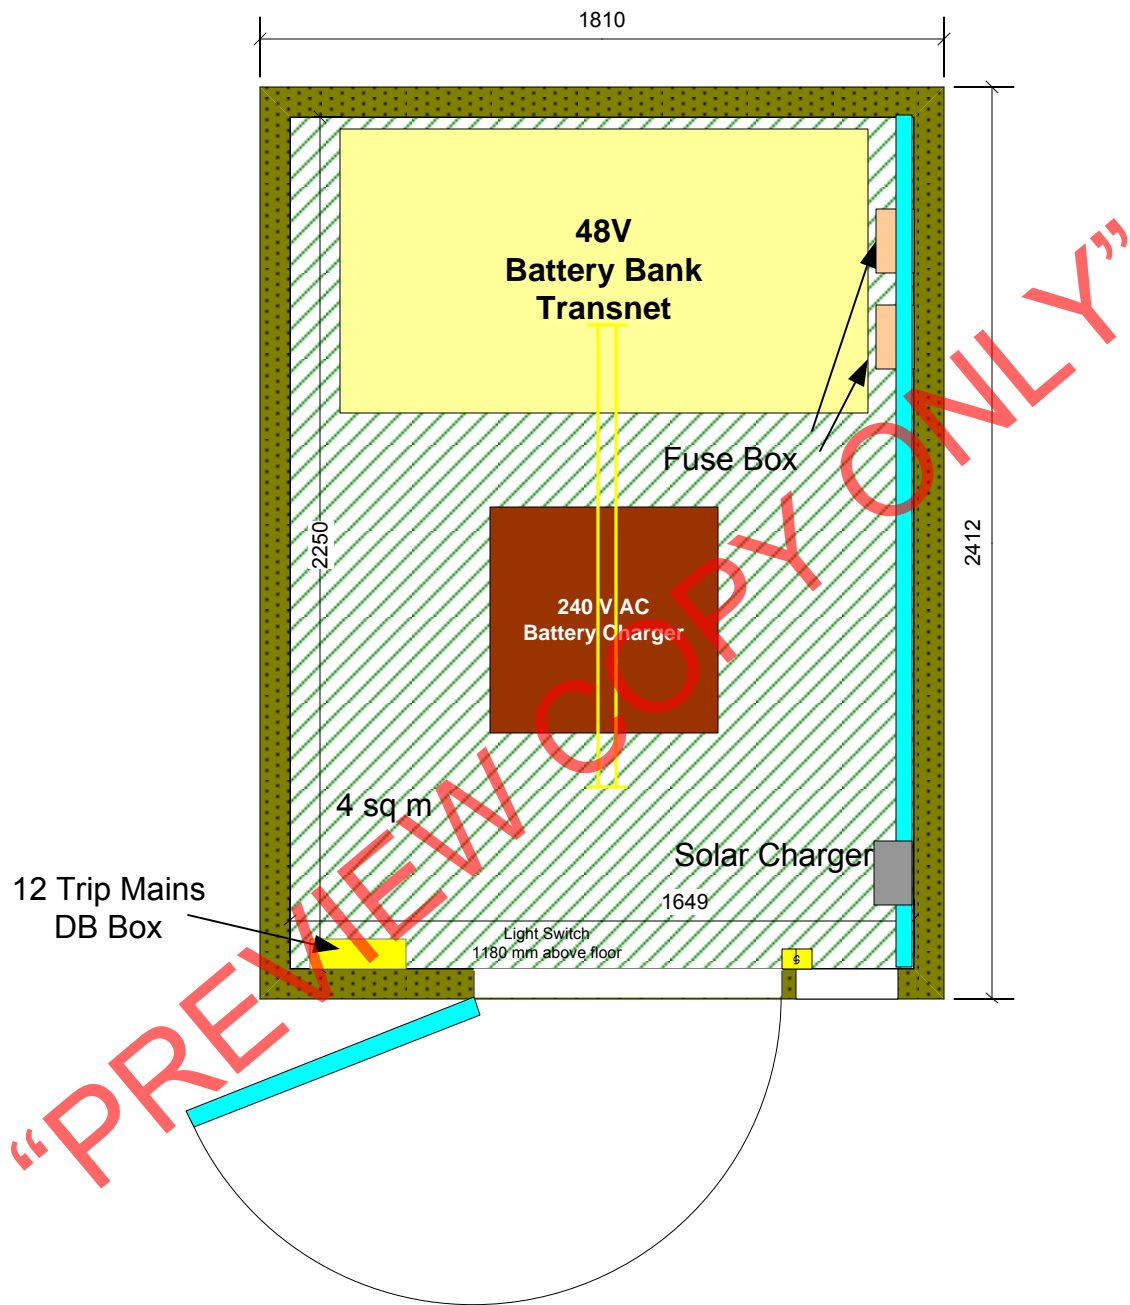


TITLE		DESCRIPTION	
Olfantshoek Repeater Site		Container battery room floor Plan	
FILENAME		DATE	REVISED
UPDATED OLIFANTSHOEK REVISED 05_11_12.VSD		02/07/08	12/11/2012
SCALE	DRAWN BY	PAGE	
1: 20	A.J. KABLE	4 OF 13	

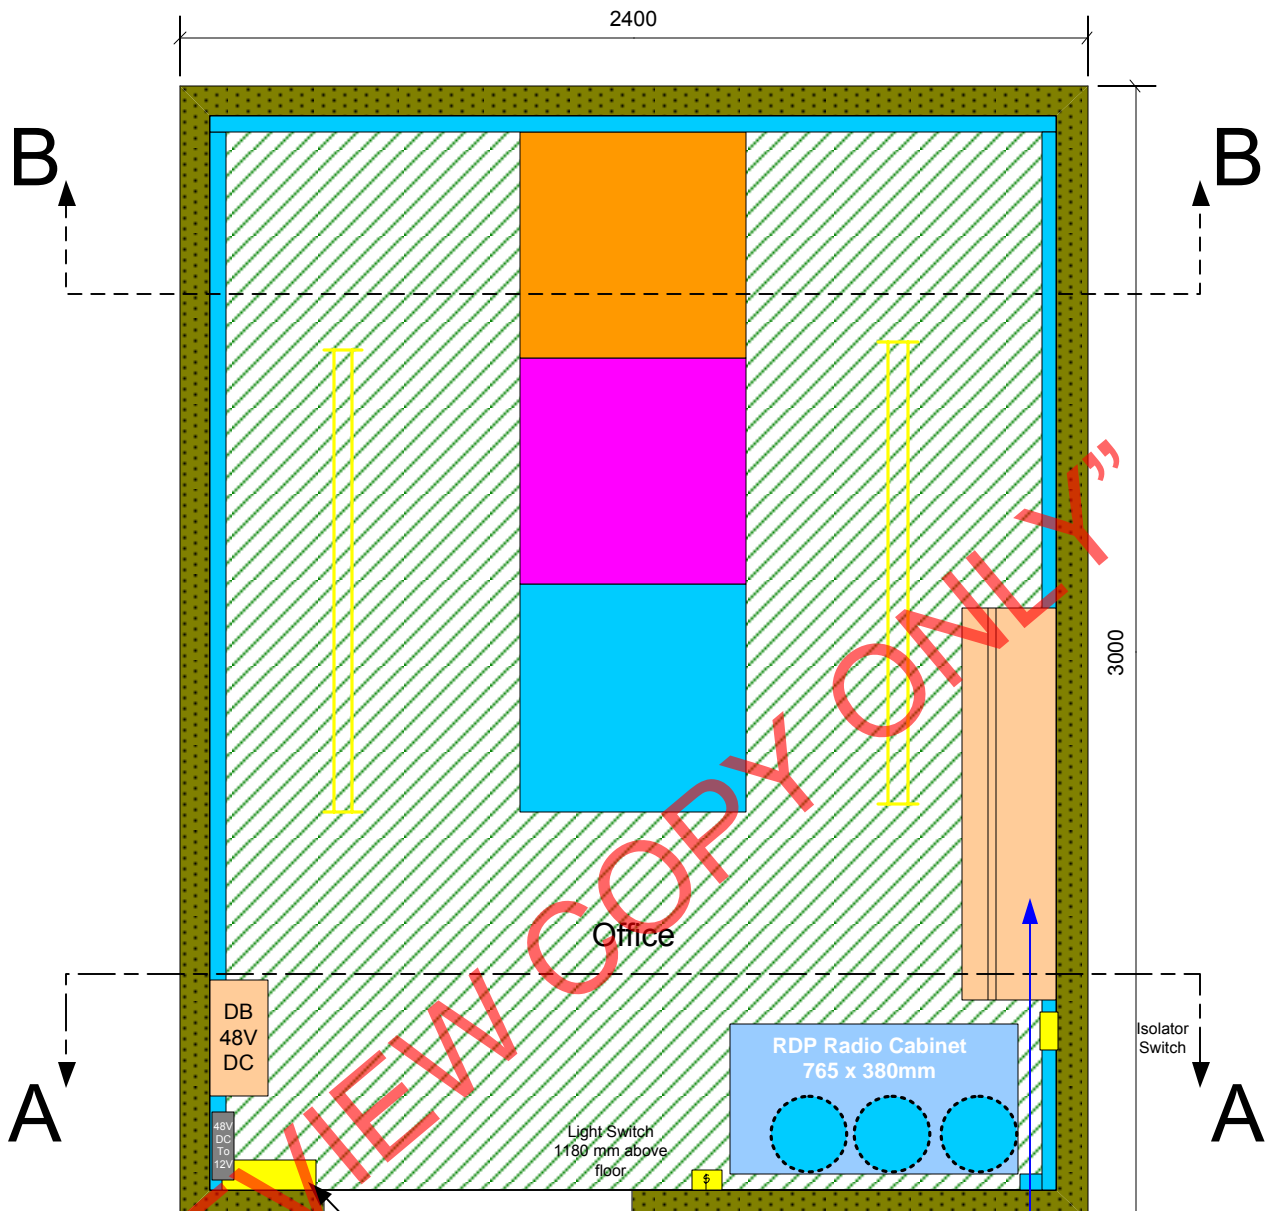

Suggested position of air conditioner inside unit
 Note: Do not place above any equipment

- RTO Repeater & Link Cabinet
- ORE Line Radio Networks
- μWave + Mux


TITLE Olfantshoek Repeater Site		DESCRIPTION Container Equipment Room Layout	
FILENAME UPDATED OLIFANTSHOEK REVISED 05_11_12.VSD		DATE 02/07/08	REVISED 12/11/2012
SCALE 1: 20	DRAWN BY A.J. KABLE	PAGE 5 OF 13	

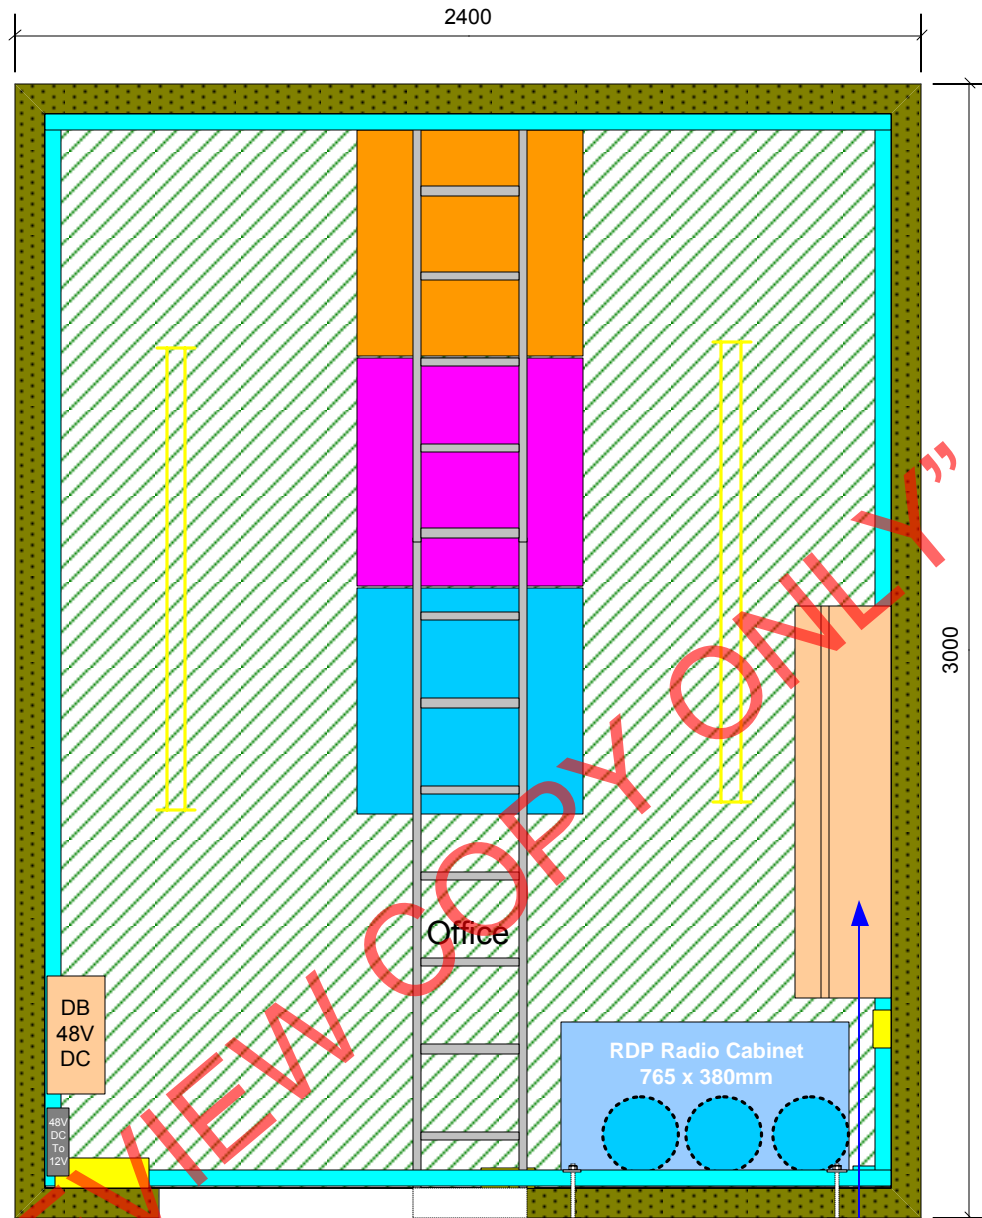


Suggested position of air conditioner inside unit
 Note: Do not place above any equipment


“PREVIEW COPY ONLY”

- RTO Repeater & Link Cabinet
- ORE Line Radio Networks
- µWave + Mux


TITLE		DESCRIPTION	
Olfantshoek Repeater Site		Equipment Room Cable Trays	
FILENAME		DATE	REVISED
UPDATED OLIFANTSHOEK REVISED 05_11_12.VSD		02/07/08	12/11/2012
SCALE	DRAWN BY	PAGE	
1: 20	A.J. KABLE	6 OF 13	
			


Section A-A Battery Room

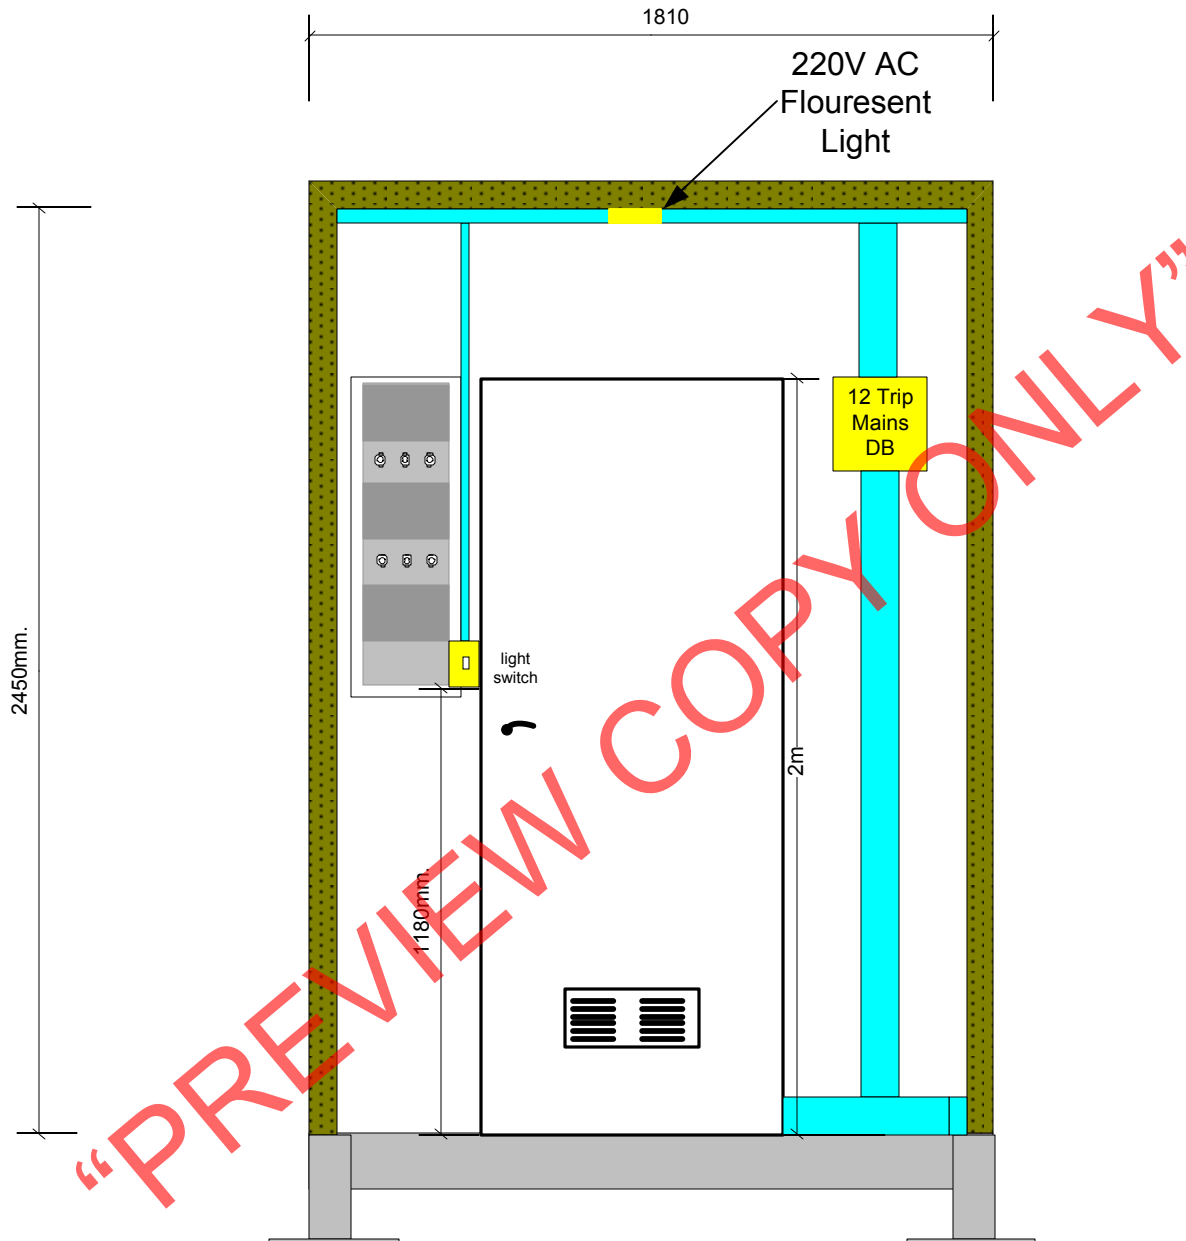


TITLE Olfantshoek Repeater Site		DESCRIPTION Container battery room Section A-A	
FILENAME UPDATED OLIFANTSHOEK REVISED 05_11_12.VSD		DATE 02/07/08	REVISED 12/11/2012
SCALE 1: 20	DRAWN BY A.J. KABLE	PAGE 7 OF 13	


Section A-A Equipment Room

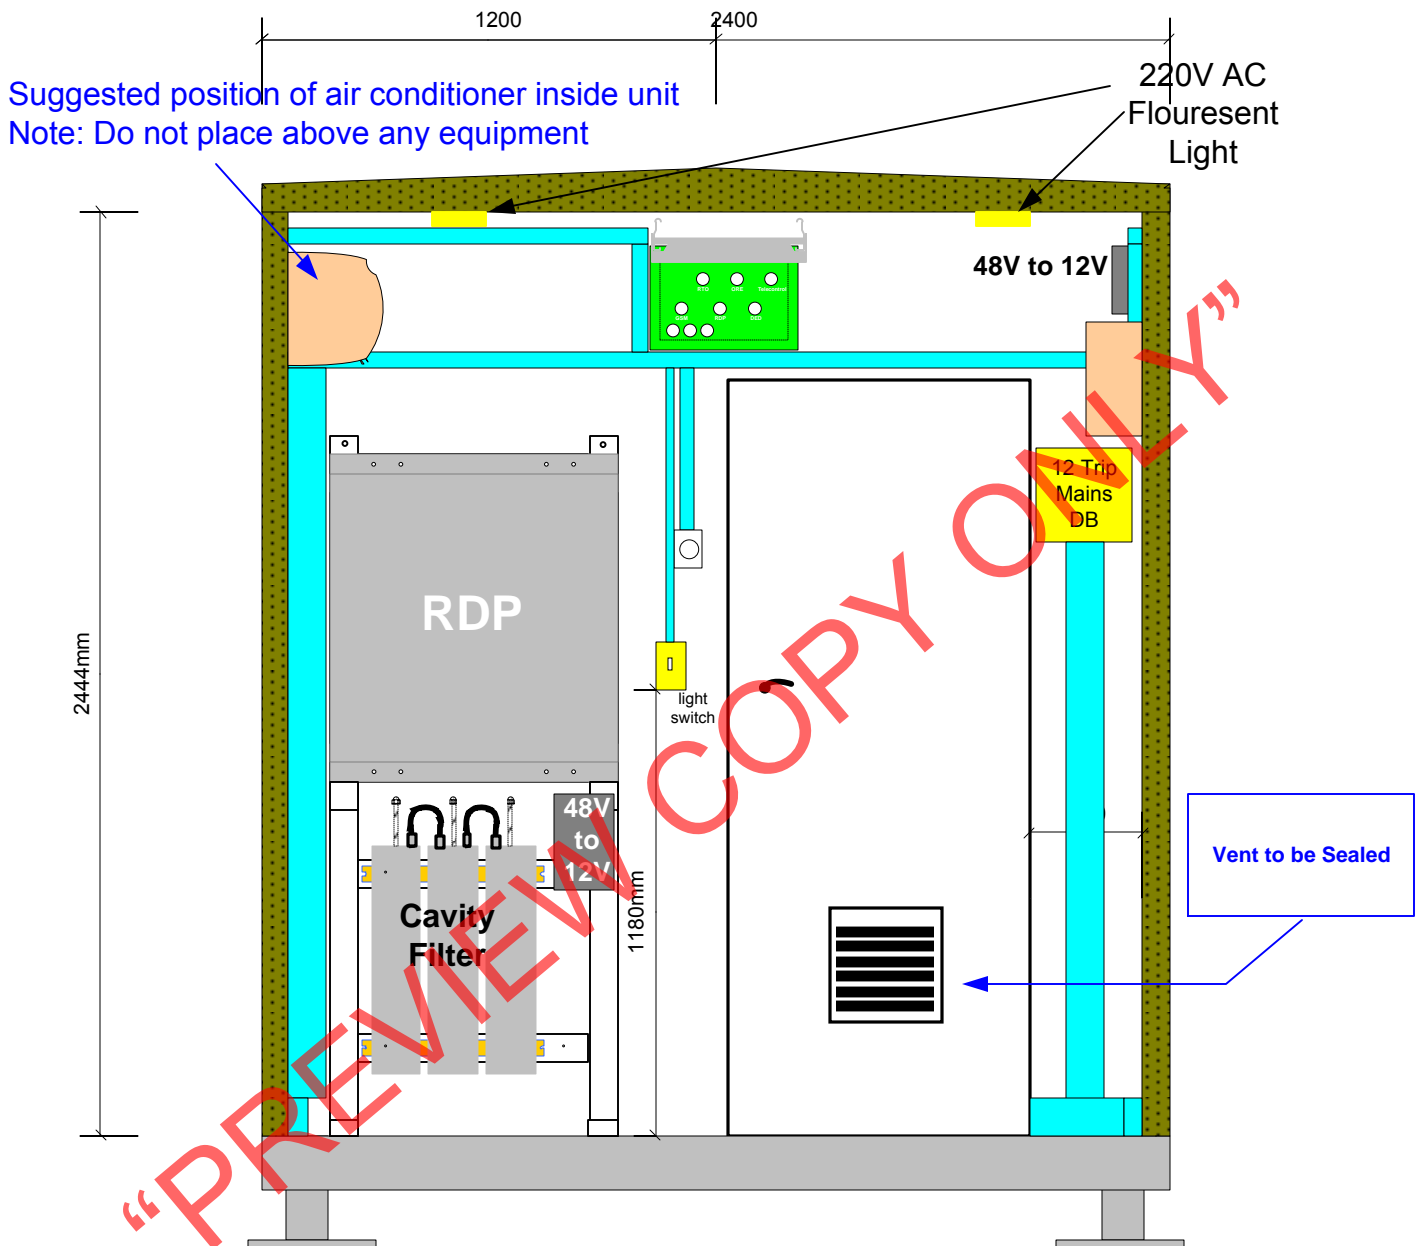


TITLE Olfantshoek Repeater Site		DESCRIPTION Container Equipment room Section A-A	
FILENAME UPDATED OLIFANTSHOEK REVISED 05_11_12.VSD		DATE 02/07/08	REVISED 12/11/2012
SCALE 1: 20	DRAWN BY A.J. KABLE	PAGE 8 OF 13	


Section B-B Equipment Room

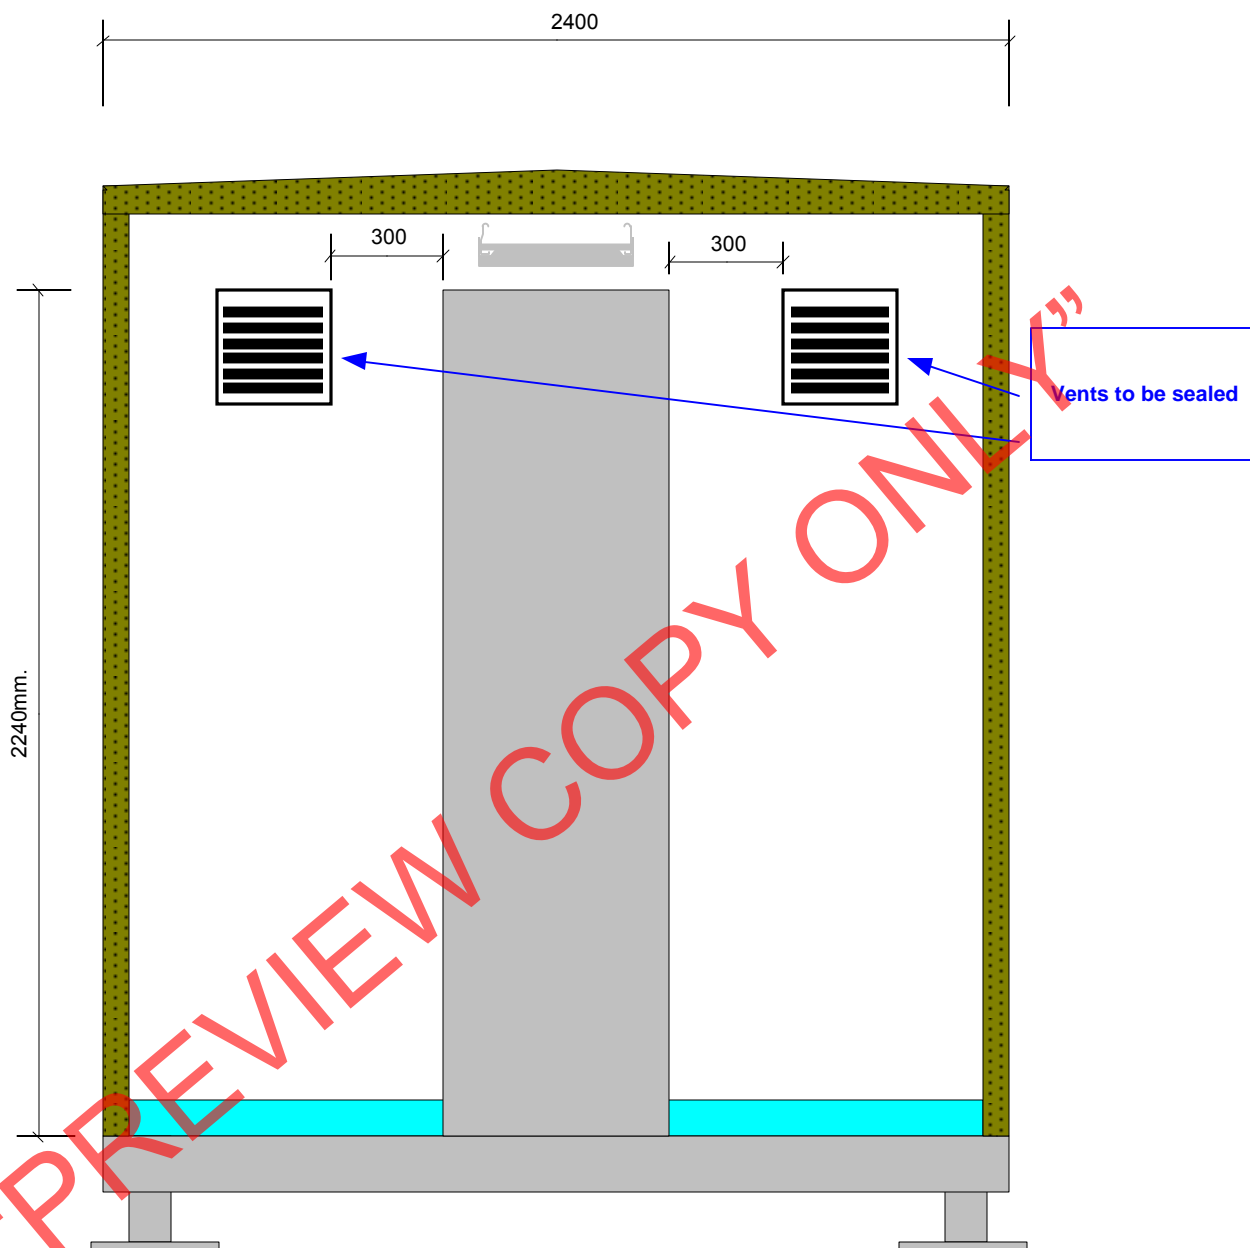


TITLE Olifantshoek Repeater Site		DESCRIPTION Container Equipment room Section B-B	
FILENAME UPDATED OLIFANTSHOEK REVISED 05_11_12.VSD		DATE 02/07/08	REVISED 12/11/2012
SCALE 1: 20	DRAWN BY A.J. KABLE	PAGE 9 OF 13	


Section C - C Equipment Room

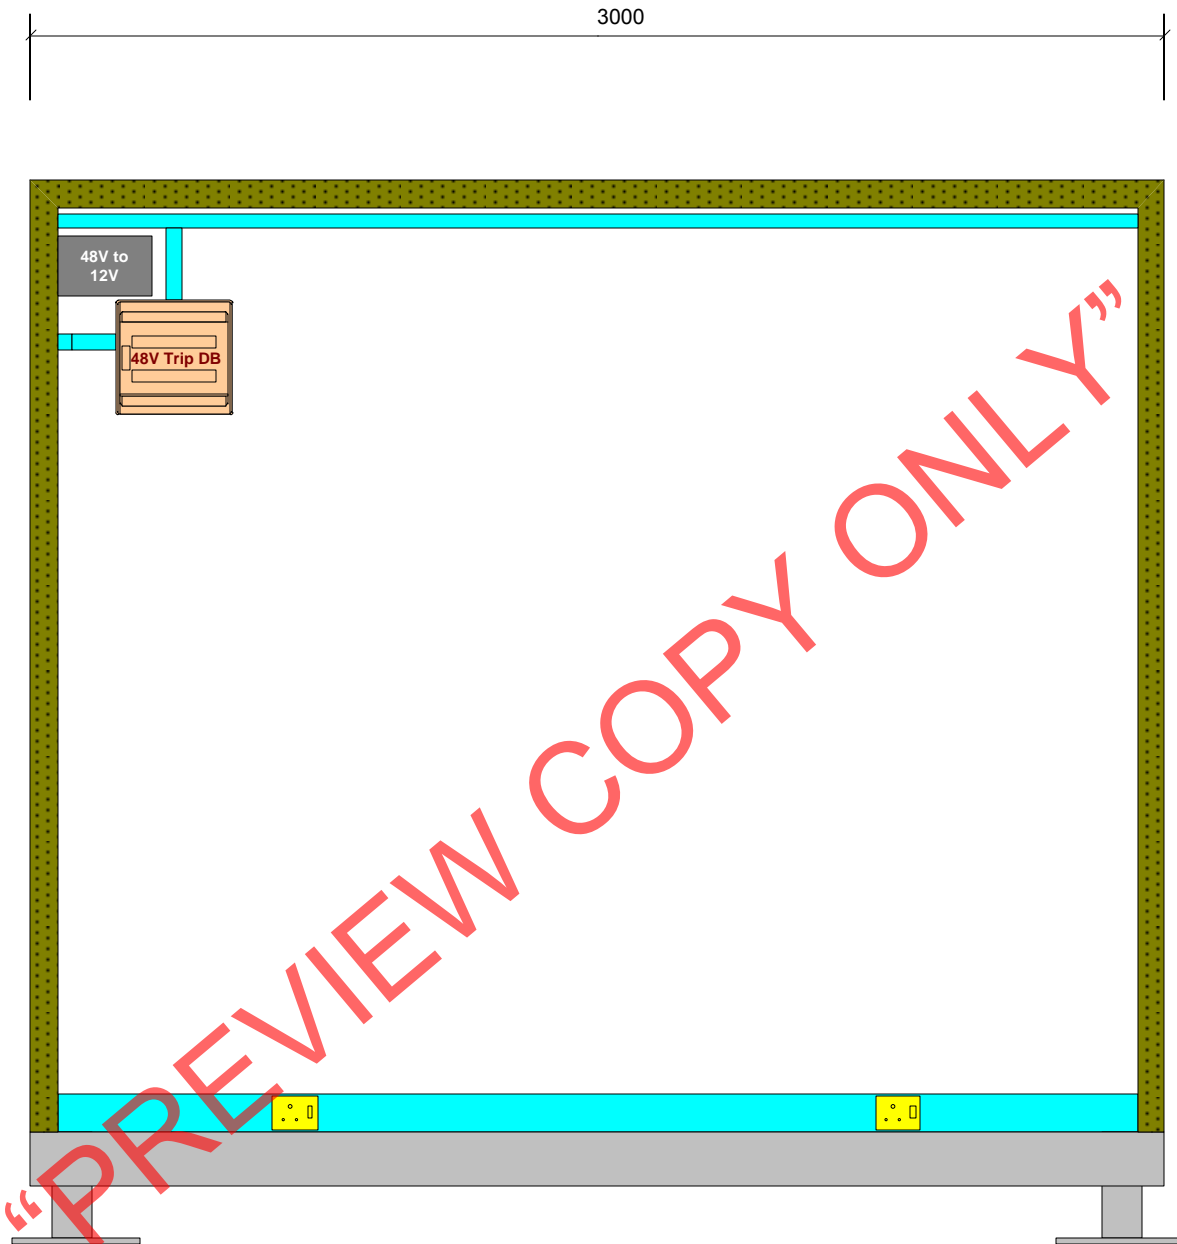

TITLE		DESCRIPTION	
Olfantshoek Repeater Site		Container Equipment room Section C - C	
FILENAME		DATE	REVISED
UPDATED OLIFANTSHOEK REVISED 05_11_12.VSD		02/07/08	12/11/2012
SCALE	DRAWN BY	PAGE	
1: 20	A.J. KABLE	10 OF 13	
			

Section D - D Equipment Room

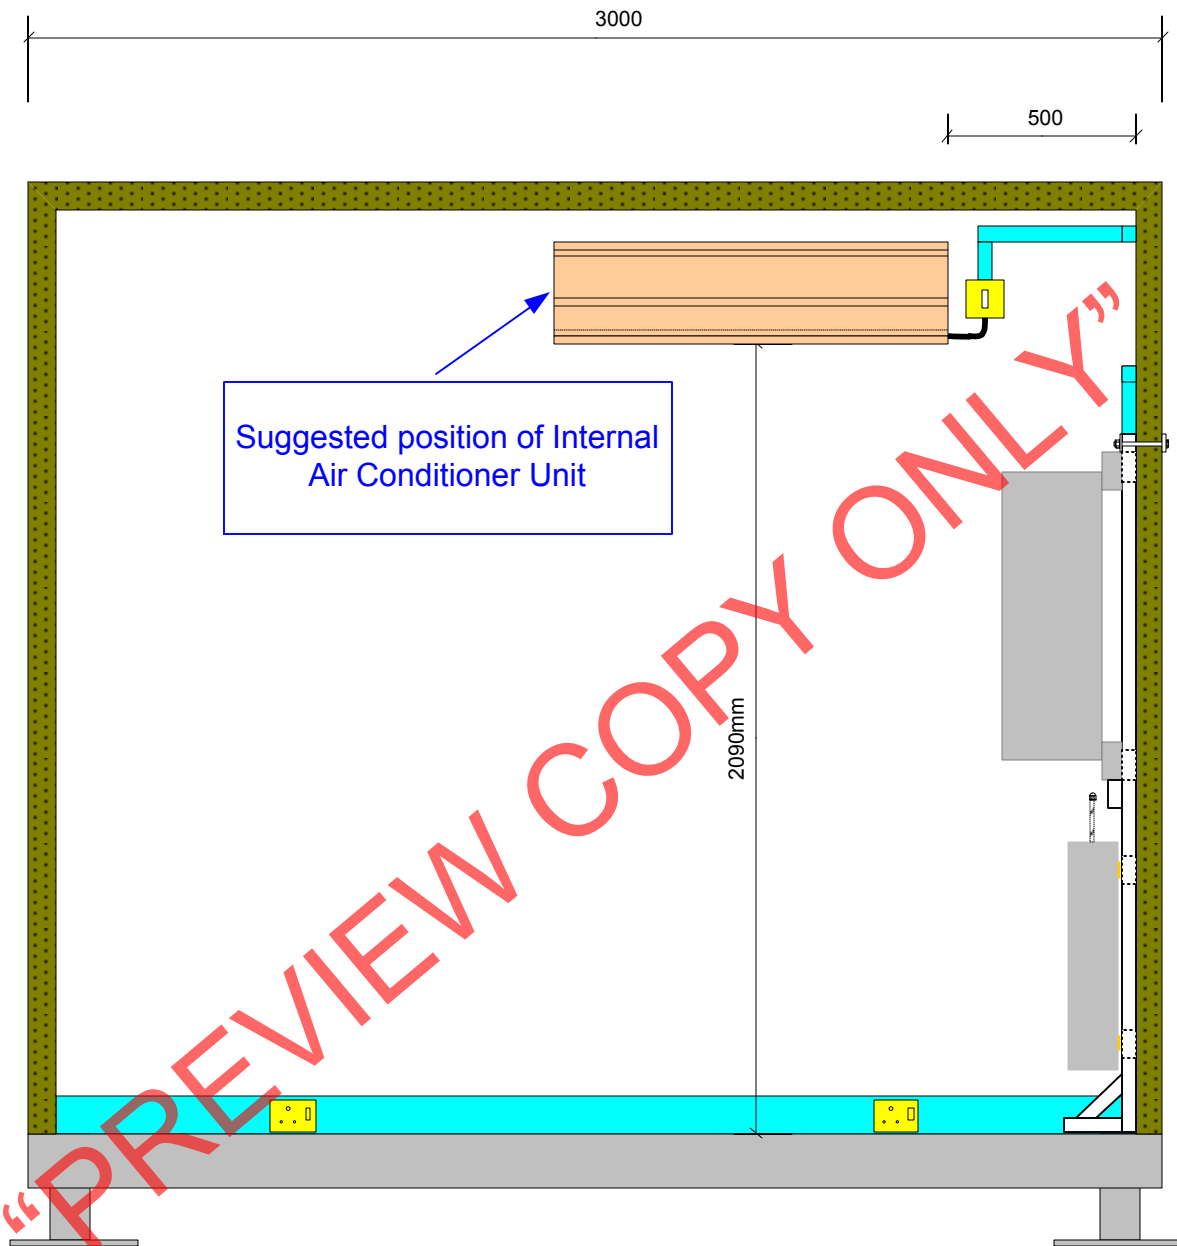



TITLE		DESCRIPTION	
Olfantshoek Repeater Site		Container Equipment room Section D - D	
FILENAME		DATE	REVISED
UPDATED OLIFANTSHOEK REVISED 05_11_12.VSD		02/07/08	12/11/2012
SCALE	DRAWN BY	PAGE	
1: 20	A.J. KABLE	11 OF 13	


15m SELF SUPPORTING LATTICE MAST


Leg: A

Leg: B

Leg: C

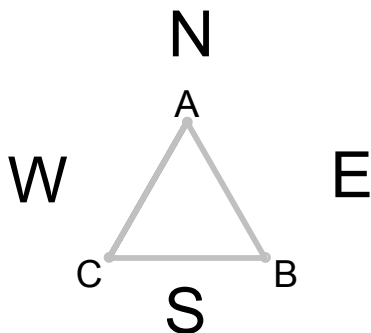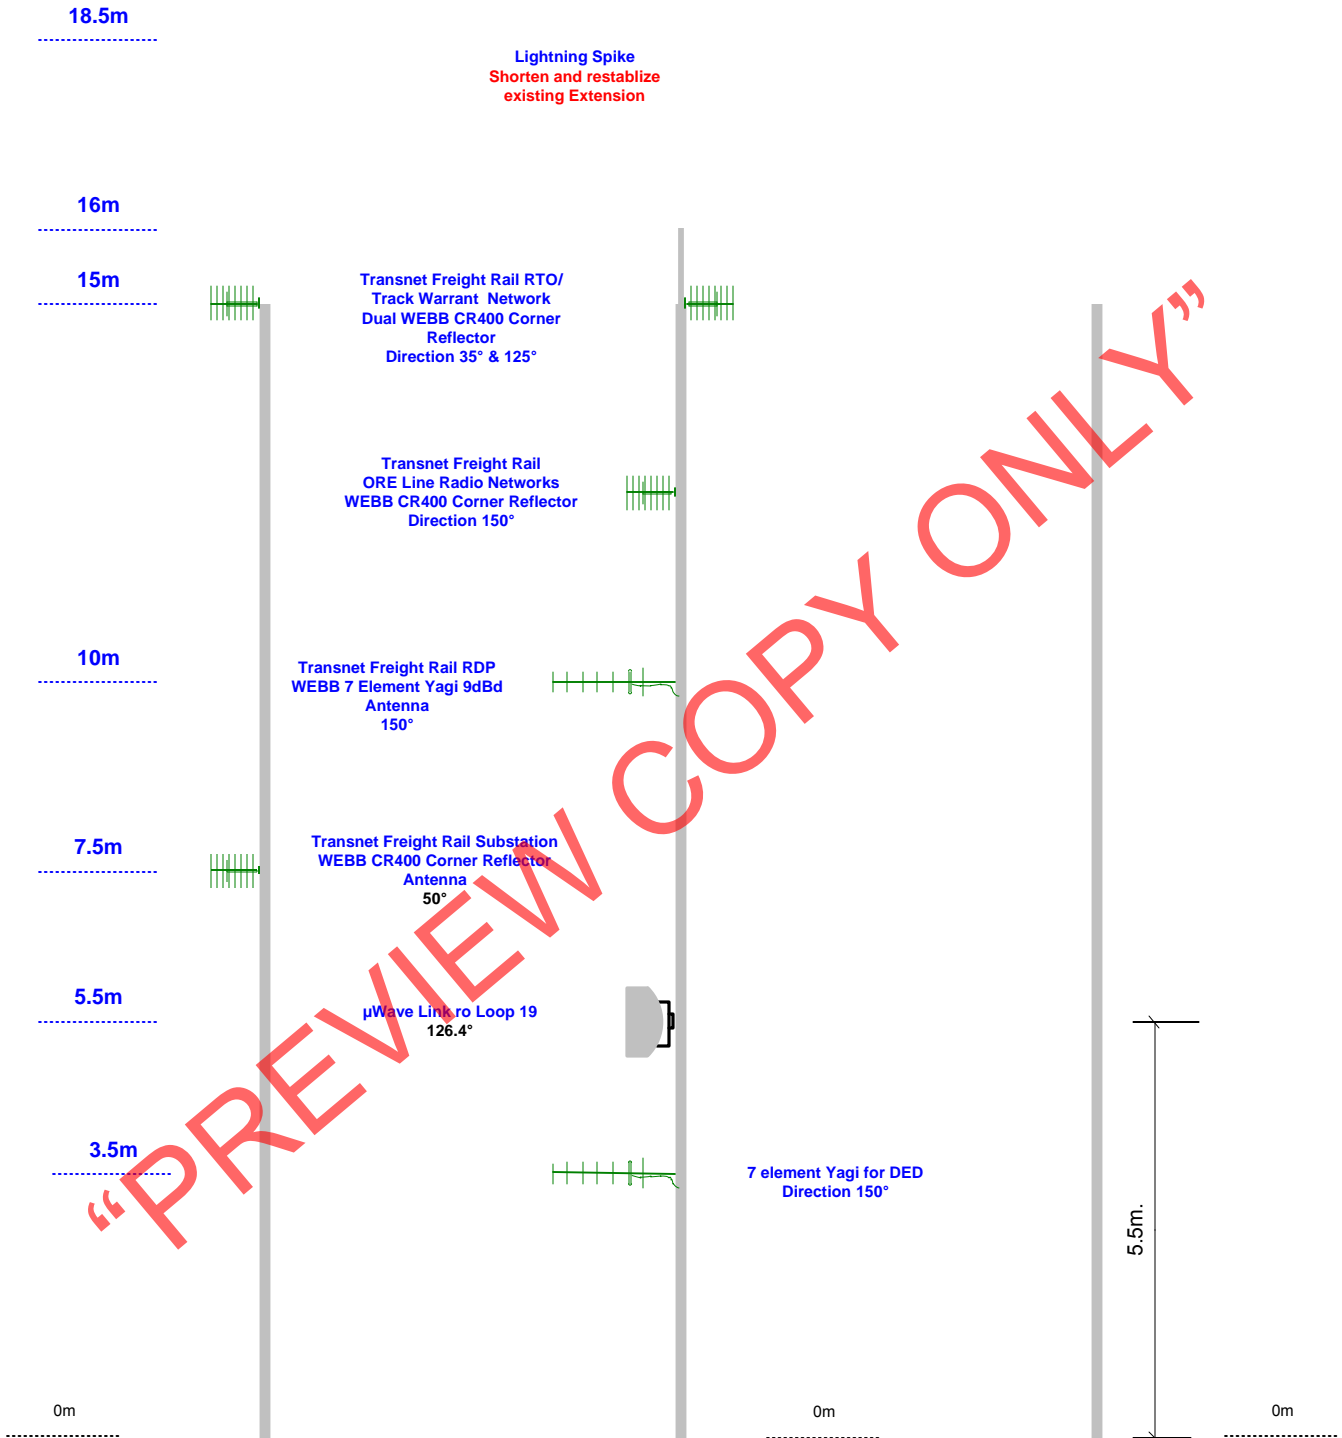


TITLE		DESCRIPTION	
Olifantshoek Repeater Site		Suggested 15m Self Supporting Lattice Mast layout (Upgrade)	
FILENAME		REVISED	DATE
UPDATED OLIFANTSHOEK REVISED 05_11_12.VSD		12/11/2012	2010/07/14
SCALE	DRAWN BY	PAGE	
1: 100	A.J. KABLE	12 OF 13	

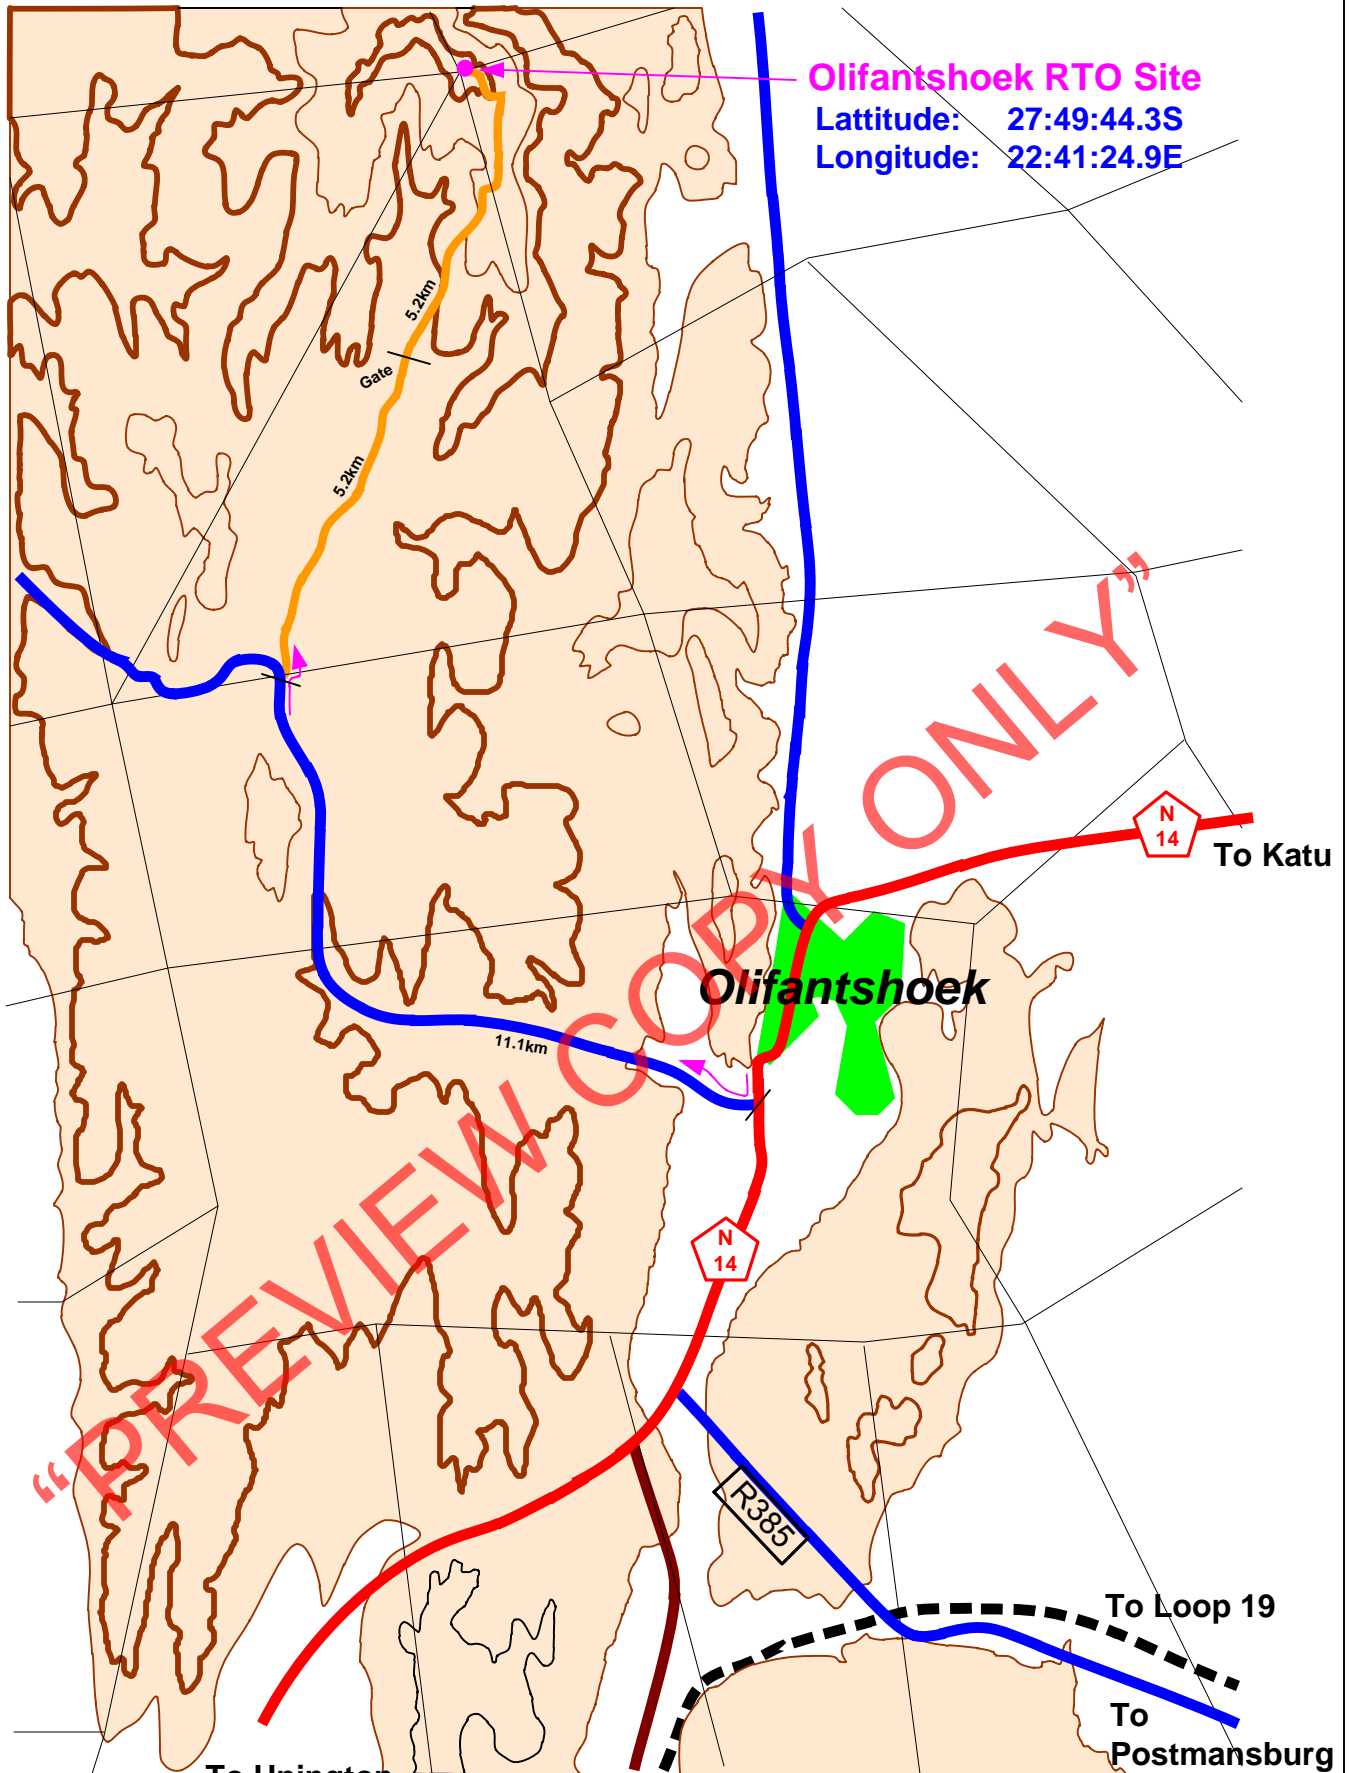

Olifantshoek RTO Site
 Latitude: 27:49:44.3S
 Longitude: 22:41:24.9E

- Tar Road
- Gravel Road
- Farm Road
- - - Railway Line
- Service Road

TITLE		DESCRIPTION	
Olifantshoek Repeater Site		Road Map to Site	
FILENAME		DATE	REVISED
UPDATED OLIFANTSHOEK REVISED 05_11_12.VSD		02/07/08	12/11/2012
SCALE	DRAWN BY	PAGE	
Not to Scale	A.J. KABLE	13 OF 13	