



Transnet SOC Limited
T/A Transnet Capital Projects

REQUEST FOR QUOTATION

TFR RME RFQ BOARD
TRANSNET FREIGHT RAIL RME
PROCUREMENT DEPARTMENT
2000

Registration Number: 1990/000900/06
Vat Number : 4720103177

Attention:
Telephone Number :
Fax Number :
Vendor Number :500000

Quotation Deadline Date : 14.02.2013
Quotation Deadline Time : 12:00

REQUEST for QUOTATION
Transnet Capital Projects
RFQ Number / Date
6000148431 / 06.02.2013
Contact Person / Telephone
Alex Mthethwa / 035 905 3666
Return to VAX Number/EMAIL
0865159978 / TCPendersRichardsBay@Transnet.net

Item	Material	Description	RFQ Qty	UoM	Required Del date	Confirm Del date	Unit Price Excl	Total Price Excl
00010		supply,bend,deliver and	1	kg	15.02.2013			

supply,bend,deliver and fix reinforcing as per the attached bending schedule (as and when required) (hooper foundation panel type A (sketch 1)
Delivery Address: C & D West Site Camp, Port of Richards Bay

Transnet Limited t/a Transnet Freight Rail RME Richards Bay, hereby invite your company to supply a separate detailed quotation to supply the following goods or services required:

Supply, bend, deliver and fix reinforcing
Delivery Address: C & D West Site Camp, Port of Richards Bay

All technical queries relating to this invitation may be addressed to;
Mr. Wiseman Ngema Tel: 071 878 8173
All procurement relating queries can be addressed to the above mentioned contact person.

The closing time for receipt of your official quotations is 12:00 hrs. on Thursday, 14th of February 2013.
Telephonic and late quotes will not be accepted.



Transnet SOC Limited
T/A Transnet Capital Projects
Company
TFR RME RFQ BOARD
TRANSNET FREIGHT RAIL RME
PROCUREMENT DEPARTMENT
2000

REQUEST FOR QUOTATION

Registration Number: 1990/000900/06
Vat Number : 4720103177

Attention:

Telephone Number :
Fax Number :
Vendor Number :500000

Quotation Deadline Date : 14.02.2013
Quotation Deadline Time : 12:00

REQUEST for QUOTATION

Transnet Capital Projects

RFQ Number / Date

6000148431 / 06.02.2013

Contact Person / Telephone

Alex Mthethwa / 035 905 3666

Return to VAX Number/EMAIL

0865159978 / TCPtendersRichardsBay@Transnet.net

Item	Material	Description	RFQ Qty	UoM	Required Del date	Confirm Del date	Unit Price Excl	Total Price Excl
------	----------	-------------	---------	-----	-------------------	------------------	-----------------	------------------

All quotations should be submitted in our tender box or alternatively via fax to 086 515 9978 or e-mail to TCPtendersRichardsBay@transnet.net.
Physical address for delivering quotations, if required, is:

Transnet Capital Projects (Main Foyer)

Old Naval Base,

Commodores Close,

Meerensee,

Richards Bay

Procurement Official - Attention: Qetelo Moshoeshoe

Identification details on sealed envelope:

Quotation / Reference number: Req. 4224043

The contractor's address and identification details have to be shown on each quotation received.

Please supply the following documents with every quotation submitted;

Valid Tax Clearance certificate.

Copy of your latest B.B.B.E.E. Certificate.

Certificate of good standing with the Workman's compensation commissioner.

Failing to submit any of the documents mentioned above, could result in your quotation to be disqualified / not accepted.

Note: Transnet may not necessarily accept the lowest or any other offer and reserves the right to select in its favor any or, a portion of any offer made

If you are unable to quote for this enquiry, please submit a NO QUOTE, with a short reasons, if possible, for not being able to quote.

Otherwise we look forward to receive your quote by the date and time stated.



Transnet SOC Limited
 T/A Transnet Capital Projects
 Company
 TFR RME RFQ BOARD
 TRANSNET FREIGHT RAIL RME
 PROCUREMENT DEPARTMENT
 2000

REQUEST FOR QUOTATION

Registration Number: 1990/000900/06
 Vat Number : 4720103177

Attention:
 Telephone Number :
 Fax Number :
 Vendor Number :500000

Quotation Deadline Date : 14.02.2013
Quotation Deadline Time : 12:00

REQUEST for QUOTATION
 Transnet Capital Projects
RFQ Number / Date
 6000148431 / 06.02.2013
Contact Person / Telephone
 Alex Mthethwa / 035 905 3666
Return to VAX Number/EMAIL
 0865159978 / TCPtendersRichardsBay@Transnet.net

Item	Material	Description	RFQ Qty	UoM	Required Del date	Confirm Del date	Unit Price Excl	Total Price Excl
------	----------	-------------	---------	-----	-------------------	------------------	-----------------	------------------

The item covers the following services:

10	102,384 KG	supply,bend,deliver and fix reinforcing						
00020		supply,bend,deliver and	1	kg	15.02.2013			

supply,bend,deliver and fix reinforcing as per the attached for
 (hooper foundation panel type B) (sketch 2)

The item covers the following services:

10	1,903.600 KG	supply,bend,deliver and fix reinforcing						
00030		supply,bend,deliver and	1	kg	15.02.2013			

supply,bend,deliver and fix reinforcing as per attached for
 (400 slab)sketch 3



Transnet SOC Limited
 T/A Transnet Capital Projects
 Company
 TFR RME RFQ BOARD
 TRANSNET FREIGHT RAIL RME
 PROCUREMENT DEPARTMENT
 2000

REQUEST FOR QUOTATION

Registration Number: 1990/000900/06
 Vat Number : 4720103177

Attention:
 Telephone Number :
 Fax Number :
 Vendor Number :500000

Quotation Deadline Date : 14.02.2013
Quotation Deadline Time : 12:00

REQUEST for QUOTATION
 Transnet Capital Projects
RFQ Number / Date
 6000148431 / 06.02.2013
Contact Person / Telephone
 Alex Mthethwa / 035 905 3666
Return to VAX Number/EMAIL
 0865159978 / TCPtendersRichardsBay@Transnet.net

Item	Material	Description	RFQ Qty	UoM	Required Del date	Confirm Del date	Unit Price Excl	Total Price Excl
------	----------	-------------	---------	-----	-------------------	------------------	-----------------	------------------

The item covers the following services:

10 7,892.460 KG supply,bend,deliver and fix reinforcing

00040		supply,bend,deliver and	1	kg	15.02.2013			
-------	--	-------------------------	---	----	------------	--	--	--

supply,bend,deliver and fix reinforcing as per the attached for
 (drain type 1) (sketch 4

The item covers the following services:


10 22,965.700 KG supply,bend,deliver and fix reinforcing

00050		supply,bend,deliver and	1	kg	15.02.2013			
-------	--	-------------------------	---	----	------------	--	--	--

supply,bend,deliver and fix reinforcing as per attached for
 (drain type 2) (sketch 4

The item covers the following services:

10 1,854.800 KG supply,bend,deliver and fix reinforcing

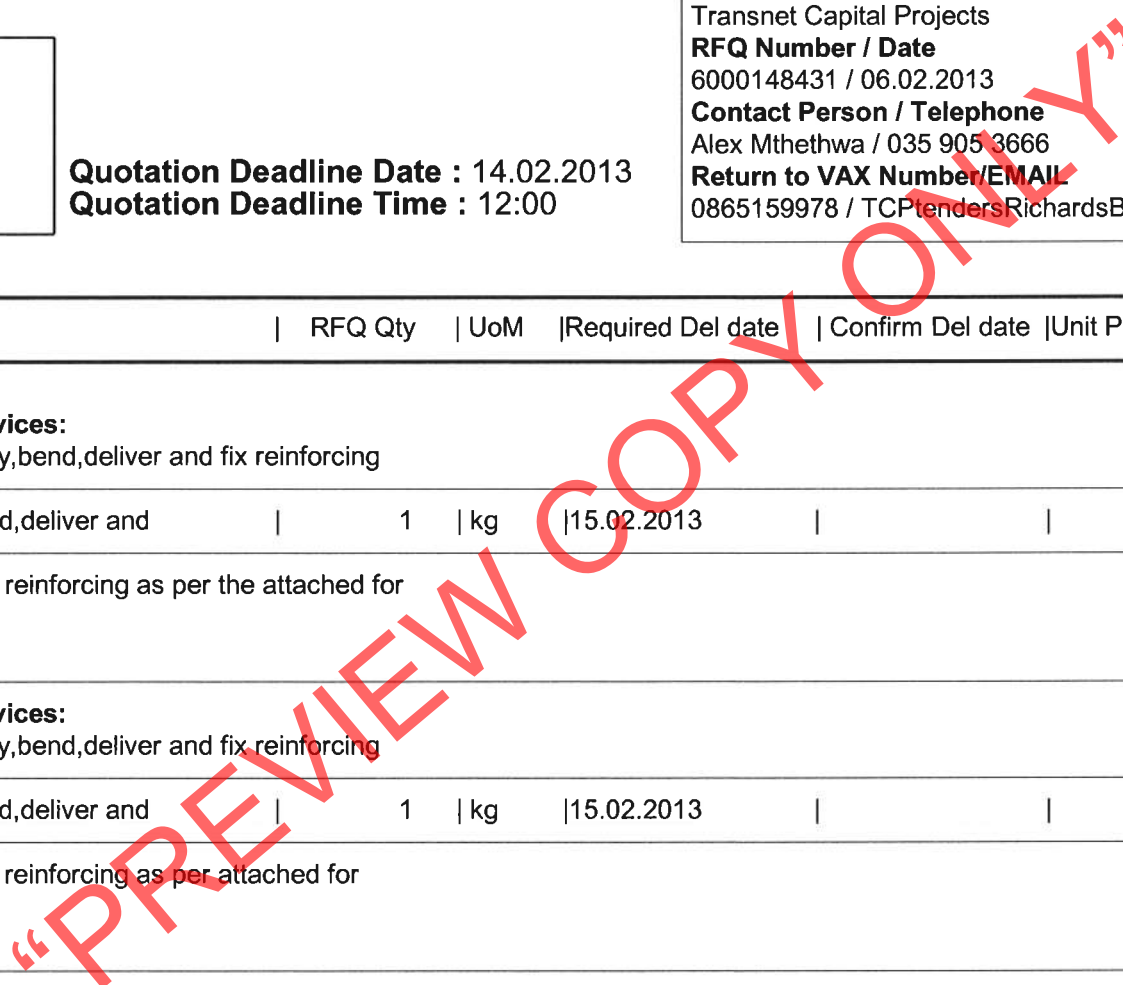



REQUEST FOR QUOTATION

Transnet SOC Limited
T/A Transnet Capital Projects
Company
TFR RME RFQ BOARD
TRANSNET FREIGHT RAIL RME
PROCUREMENT DEPARTMENT
2000

Registration Number: 1990/000900/06
Vat Number : 4720103177

Attention:

Telephone Number :
Fax Number :
Vendor Number :500000

Quotation Deadline Date : 14.02.2013
Quotation Deadline Time : 12:00

REQUEST for QUOTATION

Transnet Capital Projects

RFQ Number / Date

6000148431 / 06.02.2013

Contact Person / Telephone

Alex Mthethwa / 035 905 3666

Return to VAX Number/EMAIL

0865159978 / TCPtendersRichardsBay@Transnet.net


Delivery Address

This RFQ is subject to the following conditions:


1. Price/s : The price/s quoted in SA currency and is excluding of V.A.T
2. Delivery : The price/s quoted should include delivery cost to the delivery address stated on the RFQ
3. Returnables : A valid tax clearance certificate and BBBEE certificate from a SANAS accredited verification agency attached to quotation for all quotes above R30 000.
Please note that only the official Transnet RFQ will be accepted and all other correspondence to be attached to the original
4. Safety : To confirm to Transnet Capital Projects Health & Safety plan and specification; HAS-std-0001, copy available on request.
5. Confirmation: To confirm your participation in this tender process please sign and return this document as immediate effect prior to the quotation deadline.
6. Negotiations: The Employer may elect to negotiate the final terms of the contract/order with the preferred tenderer in accordance with Clauses F.2.17 and F.3.13 of the CIDB Standard Conditions of Tender. A copy of which is available upon request.

Signature _____

Date _____

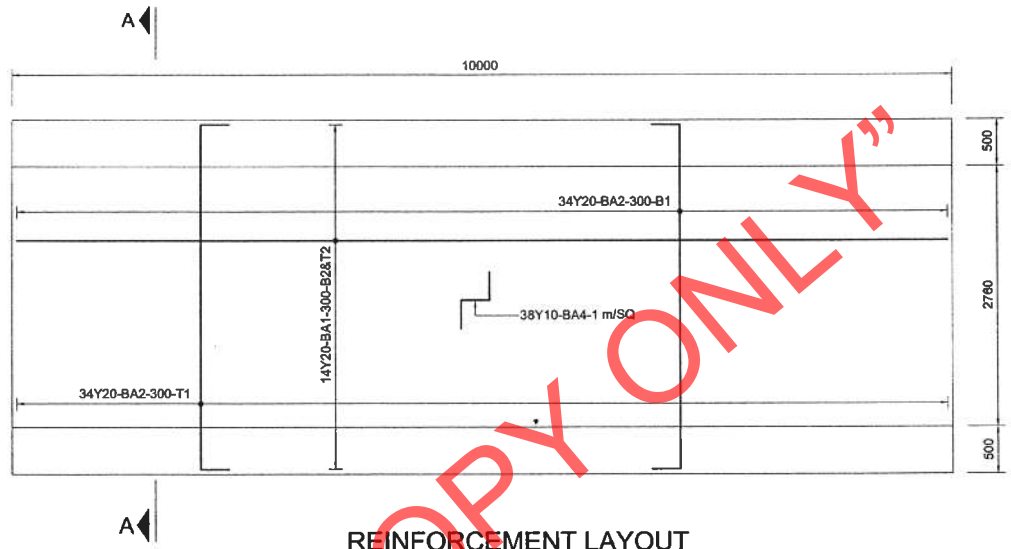


REINFORCEMENT LAYOUT
 PANEL TYPE A
 1 : 50

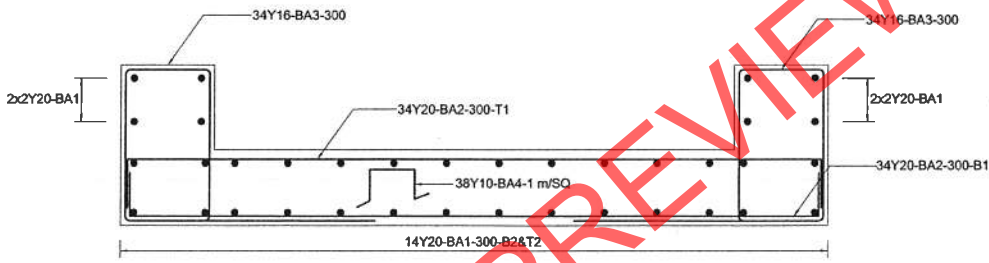


SECTION A - A
 1 : 25

MEMBER & SIZE	REINFORCEMENT						SHAPE CODE	DIMENSIONS				
	UNITS	MARK	TYPE & DIA.	No. PER UNIT	TOTAL No.	LENGTH		A	B	C	D	E/R
HOPPER FOUNDATION PANEL TYPE A	52	BA1	Y20	36	1872	9900	20					
		BA2	Y20	68	3536	4000	35	3660				
		BA3	Y16	68	3536	3650	55	1350	750	400	750	
		BA4	Y10	38	1978	1050	83	300	220	150		

Sketch 1

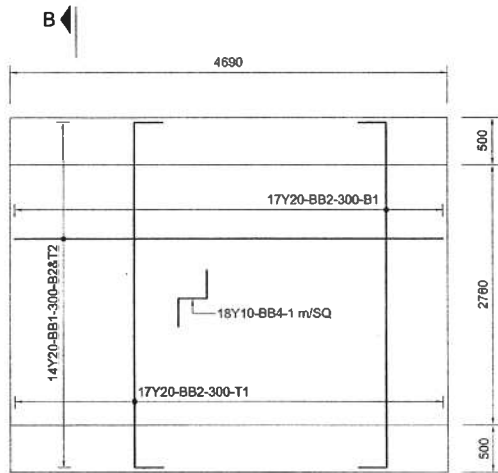

**REINFORCEMENT LAYOUT
PANEL TYPE B**
1:50

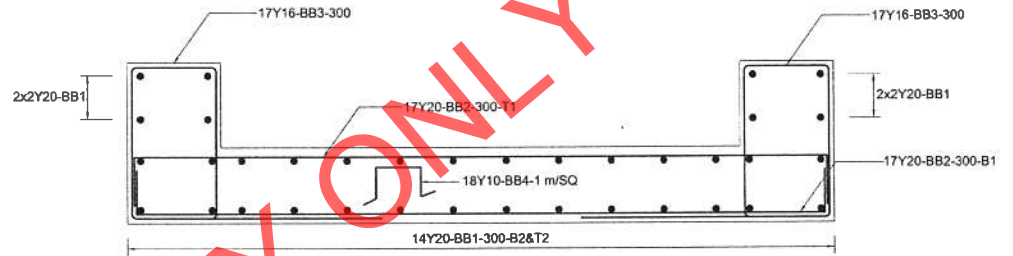

SECTION B - B
1:25


MEMBER & SIZE	REINFORCEMENT							SHAPE CODE	DIMENSIONS				
	UNITS	MARK	TYPE & DIA.	No. PER UNIT	TOTAL No.	LENGTH	A		B	C	D	E/R	
HOPPER FOUNDATION PANEL TYPE B	2	BB1	Y20	36	72	4590	20						
		BB2	Y20	34	68	4000	35	3660					
		BB3	Y16	34	68	3650	55	1350	750	400	750		
		BB4	Y10	18	36	1050	83	300	220	150			

Sketch 2

A


B

C

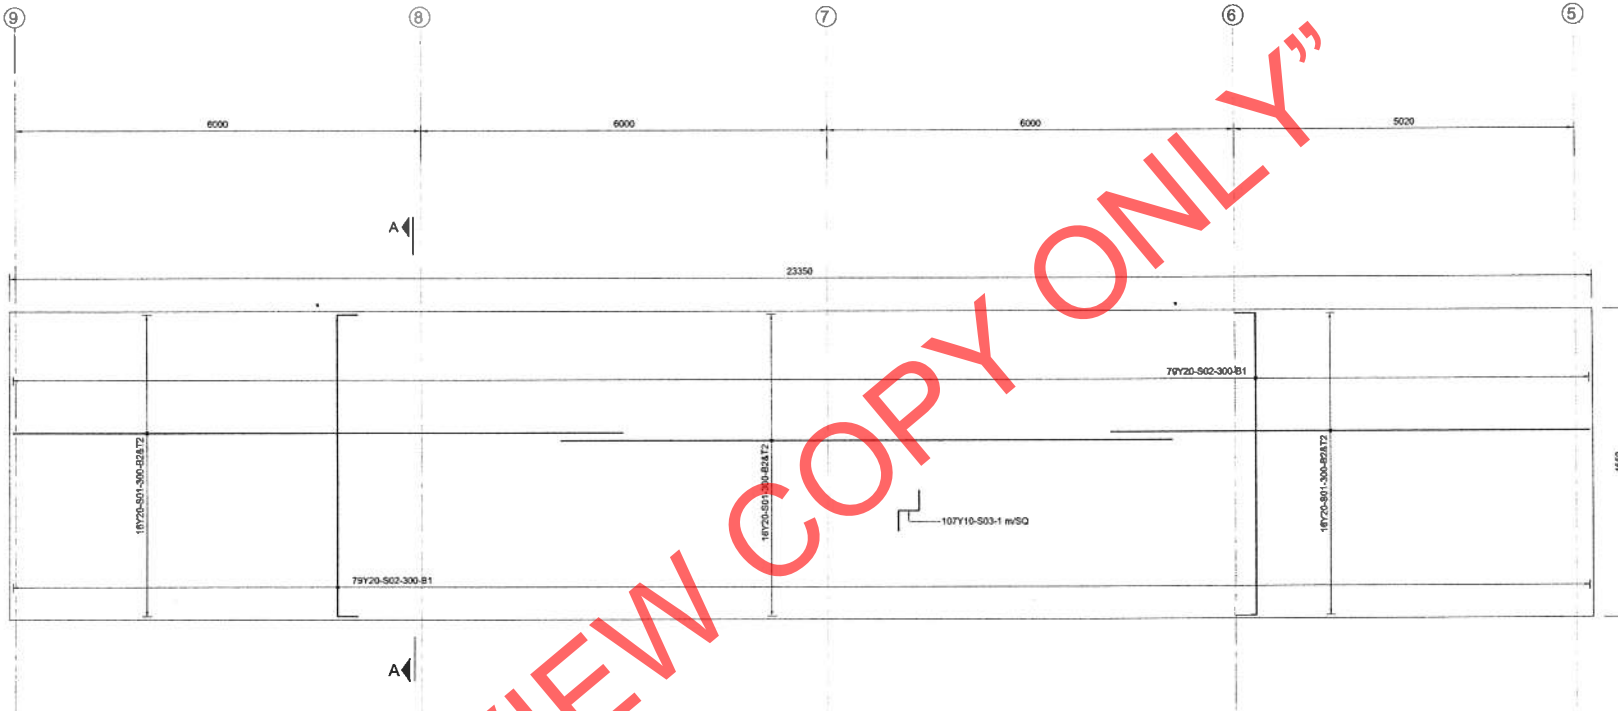

REINFORCEMENT LAYOUT
OF GROUND SLAB

1:50

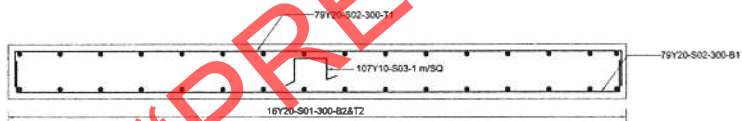


SECTION A - A

1:25


MEMBER & SIZE	REINFORCEMENT						SHAPE CODE	DIMENSIONS				
	UNITS	MARK	TYPE & DIA.	No. PER UNIT	TOTAL No.	LENGTH		A	B	C	D	ER
400 SLAB	2	S01	Y20	98	192	8450	20					
		S02	Y20	158	318	4800	35	4450				
		S03	Y10	107	214	1050	83	300	220	150		

sketch 3

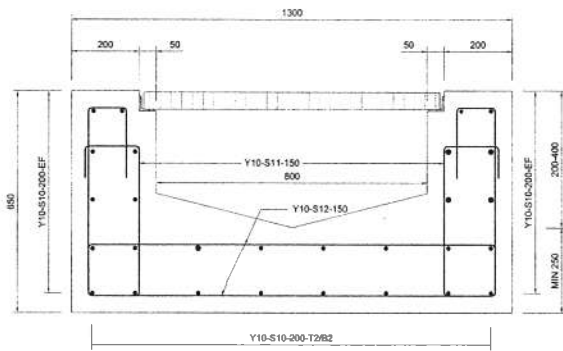

REBAR SECTION

MEMBER # SIZE	REINFORCEMENT					DIMENSIONS						
	UNITS	MARK	TYPE & DIA.	No. PER UNIT	TOTAL No.	LEN TH	SPAC ^E CODE	A	B	C	D	E/F
DRAIN TYPE 1	S2	S10	Y10	28	1436	9900	20					
	S11	Y10	138	7072	1780	75	300	100	550	150	500	
	S12	Y10	88	3538	2850	60	1200	150				
SPECIAL DRAIN TYPE 2	2	S21	Y10	28	56	6200	20					
	S22	Y10	28	56	7500	20						
	S23	Y10	28	56	5500	20						
	S24	Y10	282	584	1720	75	300	100	550	150	500	
	S25	Y10	141	282	2950	60	1200	150				

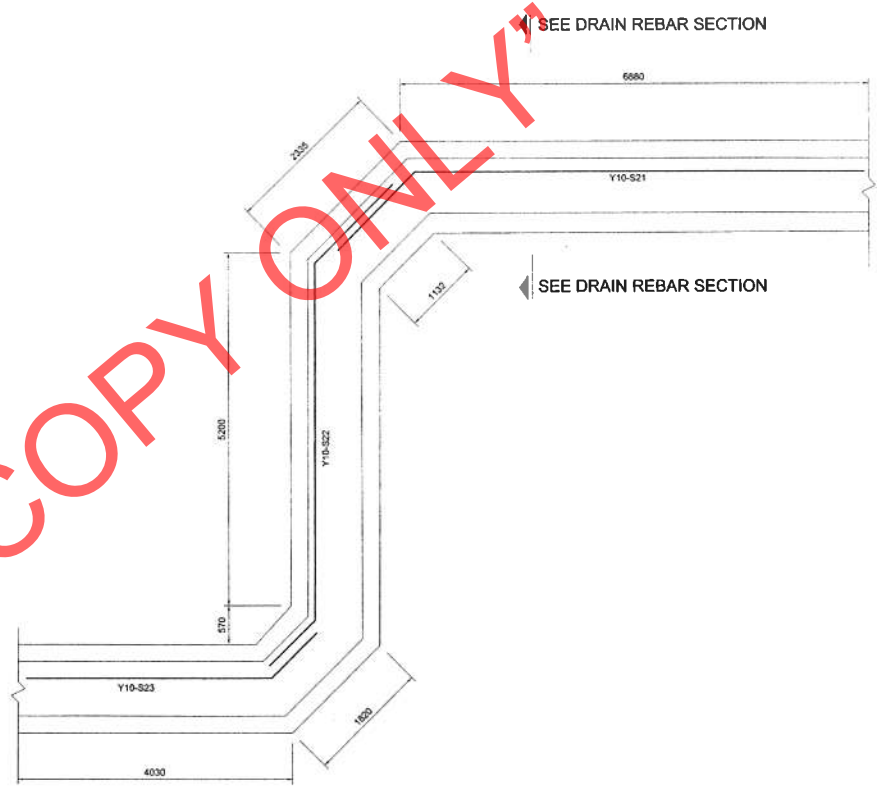

TYPICAL REINFORCEMENT LAYOUT
DRAIN TYPE 2 AT TANK 2 & 4

1:50

Sketch 4

PREVIEW COPY ONLY

D

E