

REFER TO DRAWING NO. 14239724-000-NJA-000-01 FOR CO-ORDINATED SETTING OUT OF FOUNDATIONS



REFER TO DRAWING NO. 14239724-000-NJA-000-01 FOR CO-ORDINATED SETTING OUT OF FOUNDATIONS

FOUNDATION LAYOUT (GRID 1-14) 1:25

FOUNDATION LAYOUT (GRID 15-29) 1:100

(GRID 15-29)

REINFORCEMENT DIMENSIONS table with columns for REINFORCEMENT (MARK, TYPE, NO., UNIT, LENGTH) and DIMENSIONS (A, B, C, D, EA).

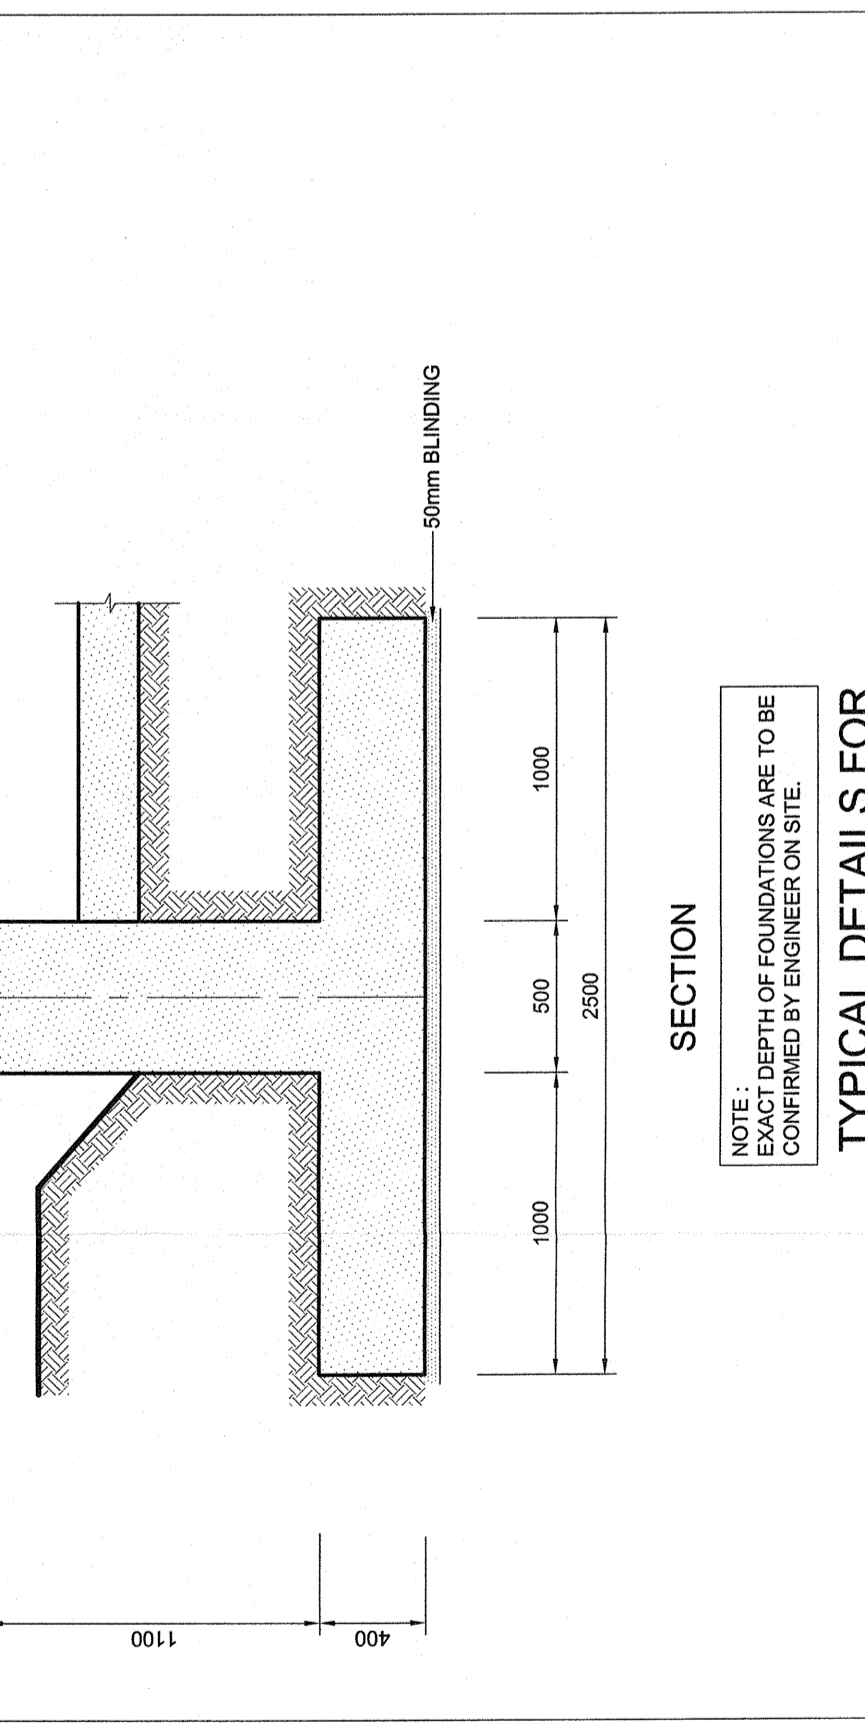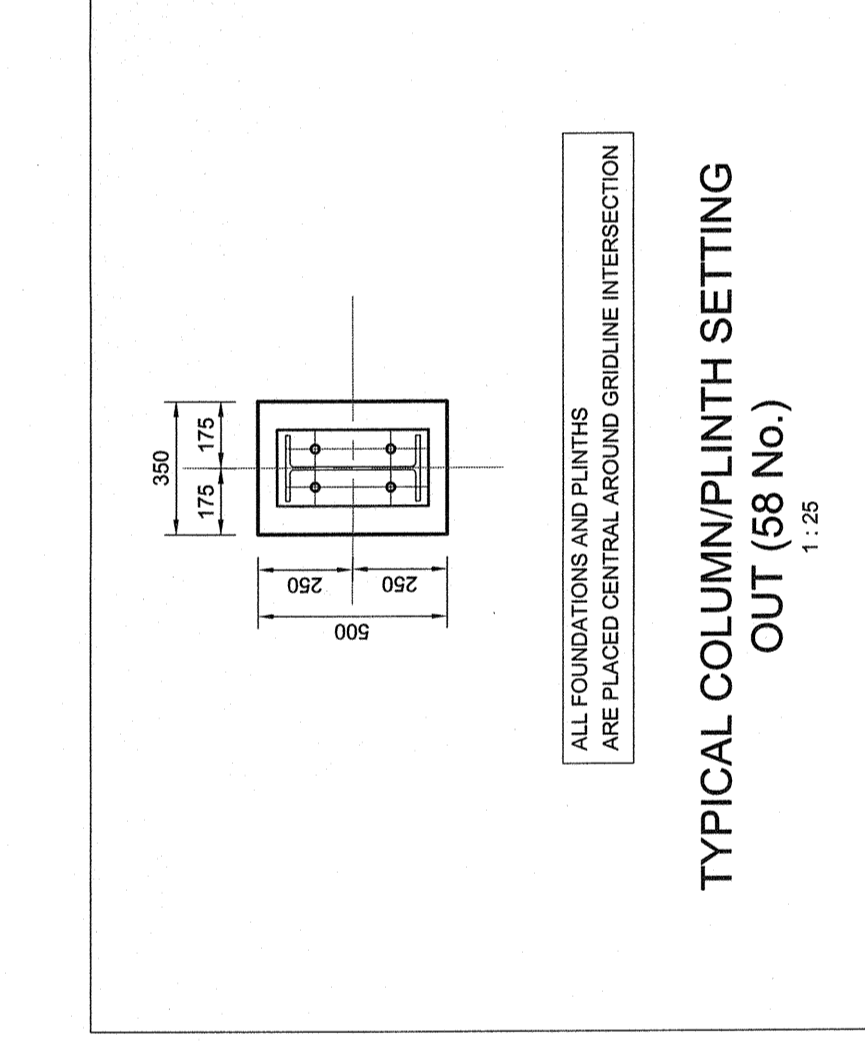

NOTES PERTAINING TO STRUCTURAL STEELWORK, ADDITIONAL NOTES, FOUNDATIONS NOT TO ENDOURCH OVER BOUNDARY, REINFORCEMENT TO BE PROVIDED FOR CHAMFERED CORNERS.

CONTRACTOR/CONSULTANT information, OPERATING DIVISIONS, REVISIONS table, and project details for TRANSMET Capital Projects.