

TFR Tender Board
TFR Tender Board.
Johannesburg.
2000

Registration Number: 1990/000900/06
Vat Number : 4720103177


Attention:
TFR Official Tender Board.
Telephone Number :
Fax Number :
Vendor Number :500000

Quotation Deadline Date : 05.09.2013
Quotation Deadline Time : 12:00

REQUEST for QUOTATION
Transnet RME
RFQ Number / Date
6000172213 / 27.08.2013
Contact Person / Telephone
Eddie Quinn / 035 905 3664
Return to VAX Number/EMAIL
0865159978 / TCPlendersRichardsBay@Transnet.net

Item	Material	Description	RFQ Qty	UoM	Required Del date	Confirm Del date	Unit Price Excl	Total Price Excl
100010		Double Booms Drg.CEE-TM	2	ea	19.09.2013			
Manufacture & Deliver, 2 X Double HDG Steel Booms, as per Drawing No: CEE-TMC-21 - Sheet: 2. Length of Boom 10,200m. Deliver to: 1 Morris Road - Empangeni Rail - Old Goods Shed.								
100020		Busbar Carriers Drg.CEE	2	ea	19.09.2013			
Manufacture & Deliver, 2 X HDG Steel Busbar Carriers, as per Drawing No: CEE-TMC-63 - Item: 1. Delivered to: 1 Morris Road - Empangeni Rail - Old Goods Shed.								
100030		Switch Carriers Drg.CEE	2	ea	19.09.2013			
Manufacture & Deliver, 2 X HDG Steel Switch Carriers, as per Drawing No: CEE-TMC-63 - Item: 3. Delivered to: 1 Morris Road - Empangeni Rail - Old Goods Shed.								

PREVIEW COPY ONLY

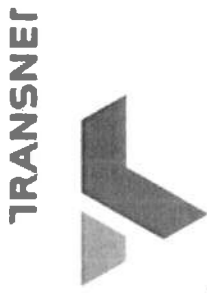

Transnet SOC Limited
 Transnet RME
 Company
 TFR Tender Board
 TFR Tender Board.
 Johannesburg.
 2000

REQUEST FOR QUOTATION

Registration Number: 1990/000900/06
 Vat Number : 4720103177

Attention:
 TFR Official Tender Board.
 Telephone Number :
 Fax Number :
 Vendor Number :500000

Quotation Deadline Date : 05.09.2013
Quotation Deadline Time : 12:00

REQUEST for QUOTATION
 Transnet RME
RFQ Number / Date
 6000172213 / 27.08.2013
Contact Person / Telephone
 Eddie Quinn / 035 905 3664
Return to VAX Number/EMAIL
 0865159978 / TCPtendersRichardsBay@Transnet.net

Item	Material	Description	RFQ Qty	UoM	Required Del date	Confirm Del date	Unit Price Excl	Total Price Excl
100040		Support Switch Rods Drg	2	ea	19.09.2013			

Manufacture & Deliver, 2 X HDG Steel Support Switch Rods, as per Drawing No: CEE-TMC-63 - Item: 4.
 Deliver to: 1 Morris Road - Empangeni Rail - Old Goods Shed.

100050		Support Switch Handle D	1	ea	19.09.2013			
--------	--	-------------------------	---	----	------------	--	--	--


Manufacture & Deliver, 1 X HDG Steel Support Switch Handle, as per Drawing No: CEE-TMC-63 - Item: 5.
 Deliver to: 1 Morris Road - Empangeni Rail - Old Goods Shed.

Transnet Limited t/a Transnet Freight Rail (R.M.E.) # Richards Bay, hereby invite your company to submit a detailed quotation for:

The Manufacture, Deliver and Offload of Various steel brackets and fittings, as requested above, and to Transnet Specifications & Drawings, delivered to 1 Morris Road - Empangeni Rail - Old Goods Shed.

All technical queries relating to this invitation may be addressed to;
 Mr. Pierre Crocker Tel: 083 279 0437 / 035-905 3638.

All tender related queries pertaining to this invitation may be addressed to;

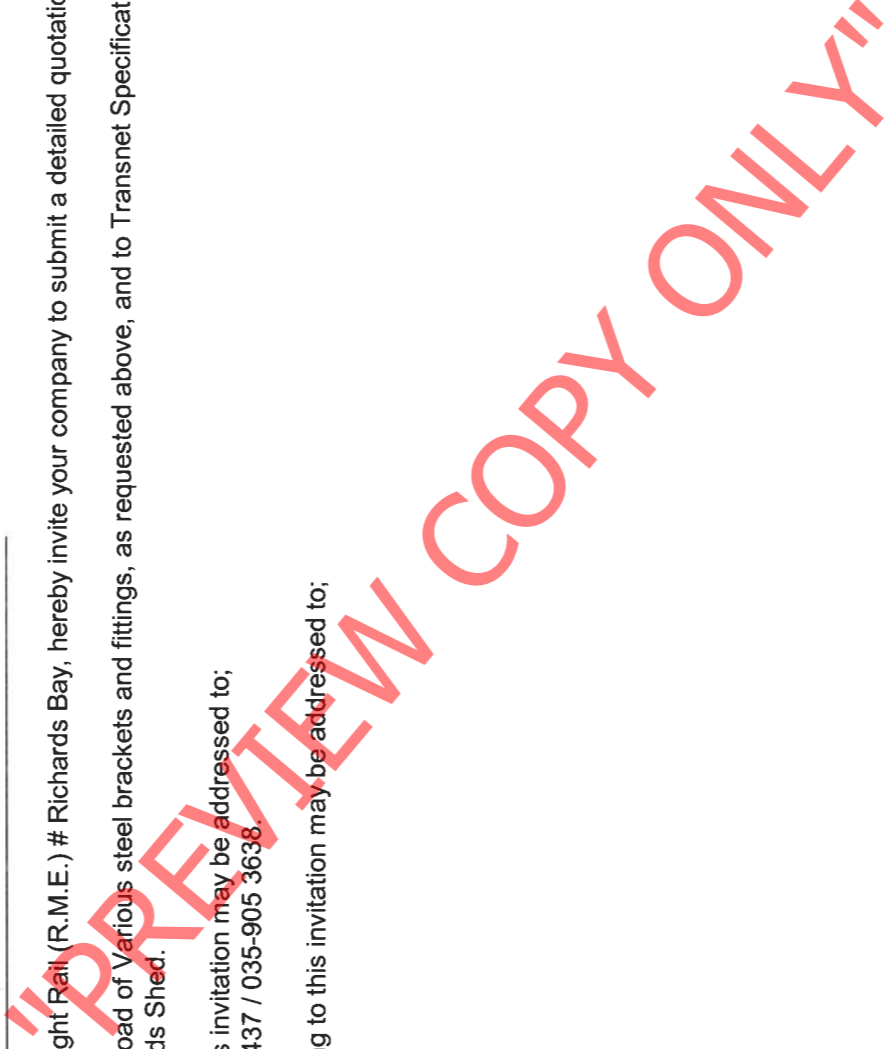

Attention:
 TFR Official Tender Board.
 Telephone Number :
 Fax Number :
 Vendor Number :500000

Quotation Deadline Date : 05.09.2013
Quotation Deadline Time : 12:00

REQUEST for QUOTATION
 Transnet RME
RFQ Number / Date
 6000172213 / 27.08.2013
Contact Person / Telephone
 Eddie Quinn / 035 905 3664
Return to VAX Number/EMAIL
 0865159978 / TCPtendersRichardsBay@Transnet.net

Item	Material	Description	RFQ Qty	UoM	Required Del date	Confirm Del date	Unit Price Excl	Total Price Excl
------	----------	-------------	---------	-----	-------------------	------------------	-----------------	------------------

Mr. Eddie Quinn, Tel: 035 # 905 3664.

The closing time for receipt of your official quotations is 12:00 hours on Thursday, 05 September 2013.

Telephonic and late quotes will not be accepted.
 All quotations should be clearly marked, forwarded to:
 Me Yogeshnie Gengan, Tender & Fax Assistant,
 Fax No: 086 515 9978 or 031-830 0000, and / or
 e-mailed to: TCPtendersRichardsBay@transnet.net

The contractor's address and identification details have to be shown on each quotation submitted.

Please supply the following documents with your quotation submitted;



- Valid Tax Clearance certificate.
- Copy of your latest B.B.B.E. Certificate.
- Certificate of good standing with the Workman's Compensation Commissioner.

N.B. Failing to submit any of the documents mentioned above, could result in your quotation to be disqualified / not accepted.

Note: #Transnet may not necessarily accept the lowest or any other offer and reserves the right to select in its favor any or, a portion of any offer made"

If you are unable to quote for this RFQ, please submit a "NO QUOTE".

Otherwise we look forward to receive your detailed quote by the date and time stated.

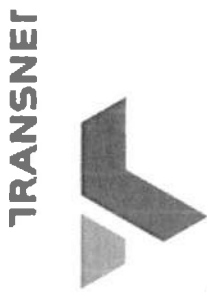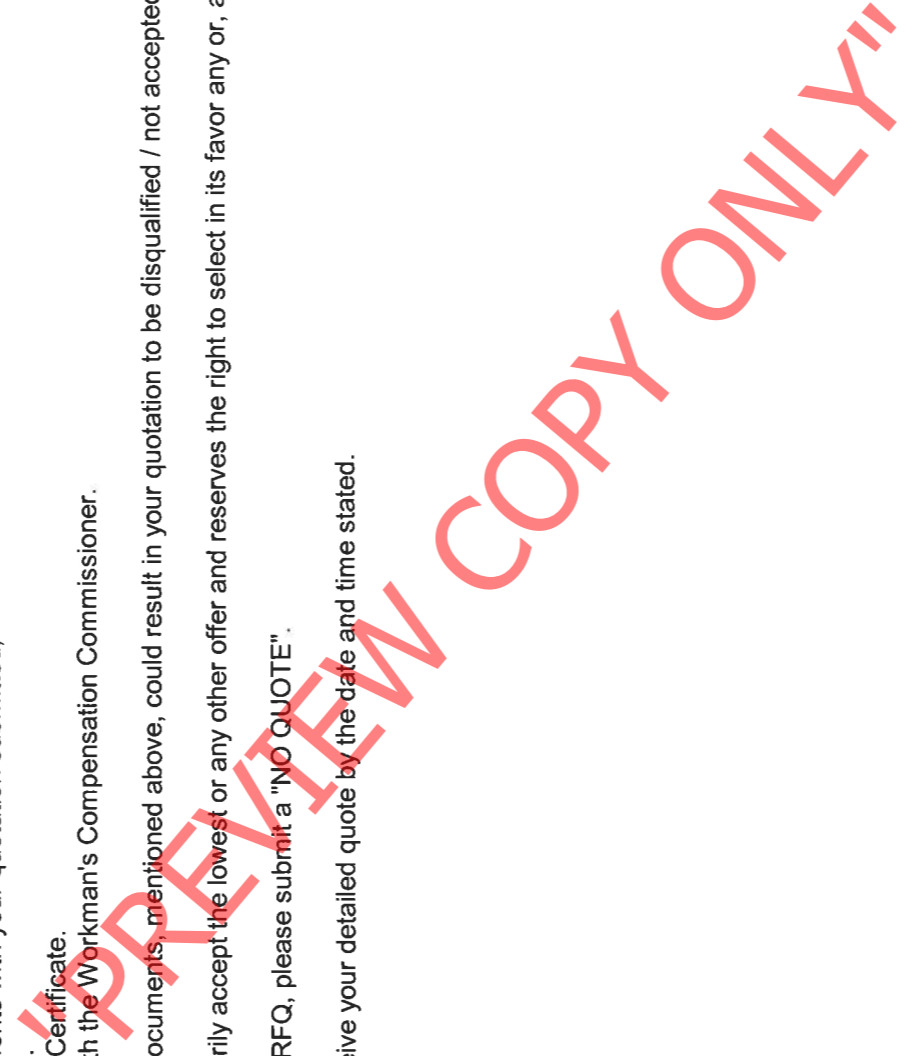

Transnet SOC Limited
Transnet RME
Company
TFR Tender Board
TFR Tender Board.
Johannesburg.
2000

Attention:
TFR Official Tender Board.
Telephone Number :
Fax Number :
Vendor Number :500000

Quotation Deadline Date : 05.09.2013
Quotation Deadline Time : 12:00

REQUEST FOR QUOTATION

Registration Number: 1990/000900/06
Vat Number : 4720103177

REQUEST for QUOTATION
Transnet RME
RFQ Number / Date
6000172213 / 27.08.2013
Contact Person / Telephone
Eddie Quinn / 035 905 3664
Return to VAX Number/EMAIL
0865159978 / TCPtendersRichardsBay@Transnet.net

Item	Material	Description	RFQ Qty	UoM	Required Del date	Confirm Del date	Unit Price Excl	Total Price Excl
------	----------	-------------	---------	-----	-------------------	------------------	-----------------	------------------

Yours faithfully,

"PREVIEW COPY ONLY"



Transnet SOC Limited
Transnet RME
Company
TFR Tender Board
TFR Tender Board.
Johannesburg.
2000

REQUEST FOR QUOTATION

Registration Number: 1990/000900/06
Vat Number : 4720103177

Attention:
TFR Official Tender Board.
Telephone Number :
Fax Number :
Vendor Number :500000

Quotation Deadline Date : 05.09.2013
Quotation Deadline Time : 12:00

Delivery Address
TFR RME Richards Bay
Old Naval Base, Commodores Clo
Meerensee, Richards Bay
3900

REQUEST for QUOTATION
Transnet RME
RFQ Number / Date
6000172213 / 27.08.2013
Contact Person / Telephone
Eddie Quinn / 035 905 3664
Return to VAX Number/EMAIL
0865159978 / TCPtendersRichardsBay@Transnet.net

This RFQ is subject to the following conditions:

1. **Price/s** : The price/s quoted in SA currency and is excluding of V.A.T
2. **Delivery** : The price/s quoted should include delivery cost to the delivery address stated on the RFQ
3. **Returns** : A valid tax clearance certificate and BBBEE certificate from a SANAS accredited verification agency attached to quotation for all quotes above R30 000.
Please note that only the official Transnet RFQ will be accepted and all other correspondence to be attached to the original
4. **Safety** : To confirm to Transnet Capital Projects Health & Safety plan and specification; HAS-std-0001, copy available on request.
5. **Confirmation:** To confirm your participation in this tender process please sign and return this document as immediate effect prior to the quotation deadline.
6. **Negotiations:** The Employer may elect to negotiate the final terms of the contract/order with the preferred tenderer in accordance with Clauses F.2.17 and F.3.13 of the CIDB Standard Conditions of Tender. A copy of which is available upon request.




Signature _____

Date _____

"PREVIEW COPY ONLY"



REQ: 10336075

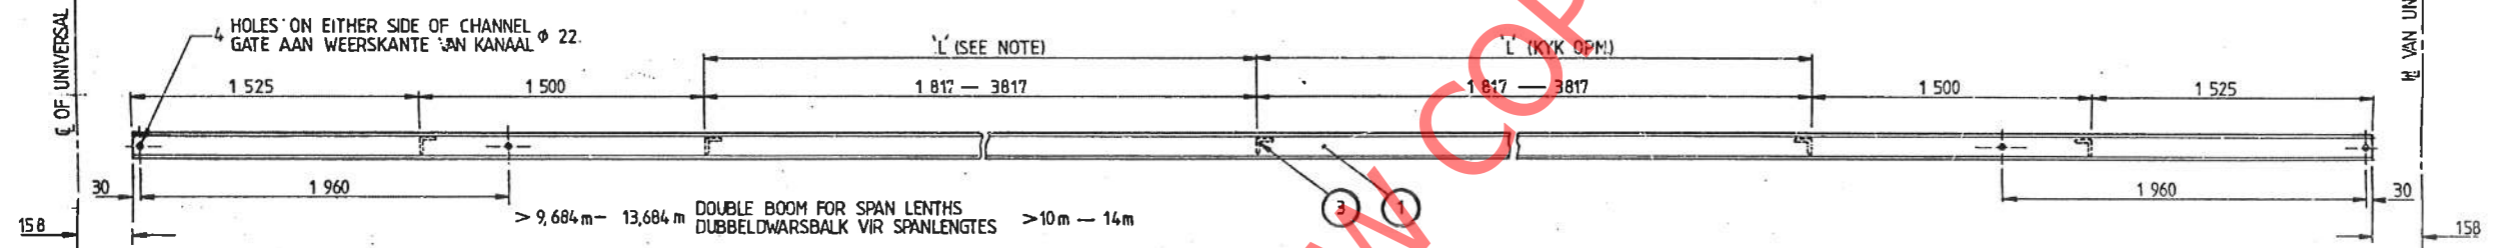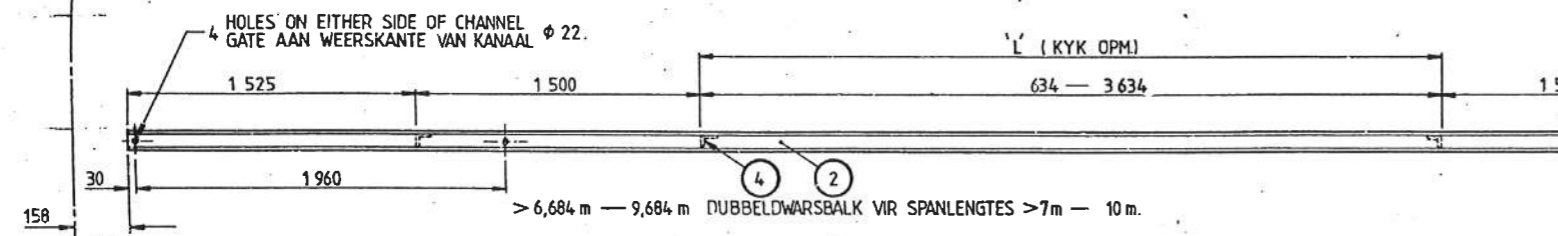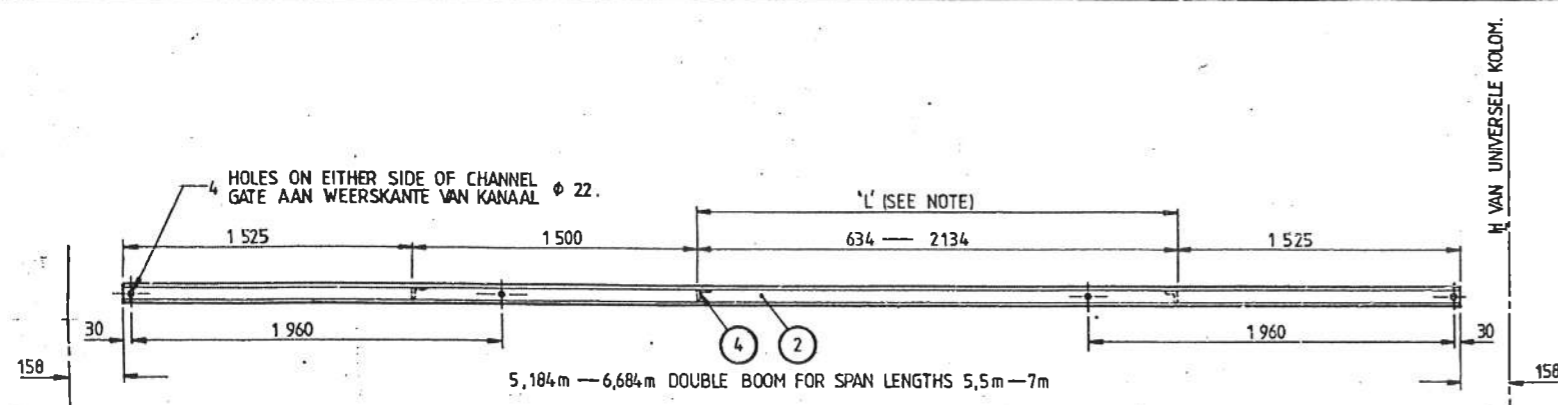


ITEM	DESCRIPTION — BESKRYWING	QTY. HVLD	STORES MAGASYN NO	DRG. NO. CEE-TEK	AMENDMENTS WYSIGINGS
1	STEEL CHANNEL KANAAL, 140 x 60 x 16 kg/m SPEC. CME. 9 SYM. 8.	AS REQD	(M) 11/14711.	—	NO. NAME NAAM DATE DATUM
2	STEEL CHANNEL KANAAL, 100 x 50 x 10,6 kg/m SPEC. CME. 9 SYM. 8.	SOOS BNG.	(M) 11/14683.	—	9 J.VAN TONDER 82-08-19.
3	STEEL ANGLE STAAL HOEK, 100 x 100 x 10 x 153 L SPEC. CME. 9 SYM. 8.	AS REQD	—	—	REDRAWN AND REVISED. OORGETEKEN EN HERSIEN.
4	STEEL ANGLE STAAL HOEK, 80 x 80 x 10 x 153 L SPEC. CME. 9 SYM. 8.	SOOS BNG.	—	—	D.O. REF. T.K-VERW T2/82/57.
5	STEEL FLAT STAAL PLAT, 90 x 10 x 150 SPEC. CME. 9 SYM. 8.	2	—	—	10 86-12-22

NOTE / OPMERKING
 WHENEVER DIM. L EXCEEDS 2 000 ANOTHER SPACER IS TO BE ADDED.
 WANNEER AFM. L MEER AS 2 000 IS MOET NOG EEN HOEKYSTER BYGEVOEG WORD.

FINISH : AFWERKING.
 ZINC COAT TO SPECIFICATION S.A.S.S. 763.
 SINKBEDEK VOLGENS SPESIFIKASIE S.A.S.S. 763.

REFERENCE TO RAIL MAST REMOVED. VERWYSING NA SPOORMAS VERWYDER. DO REF. TK-VERW T86/123

"PREVIEW COPY ONLY"

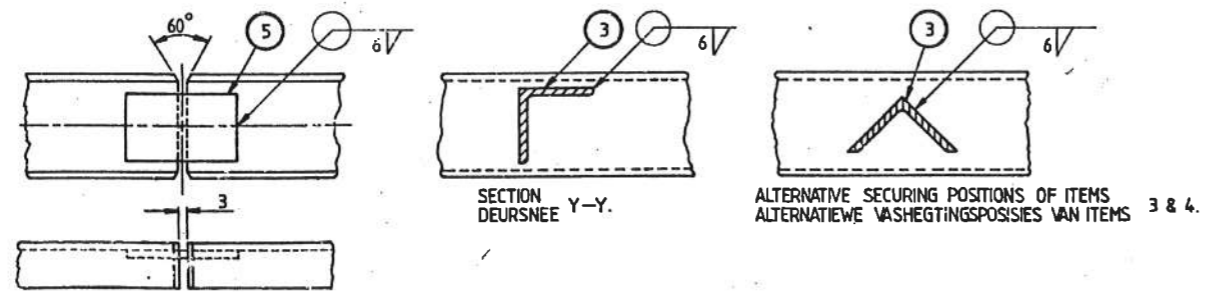

TOLERANCES / TOLERANSIES	
0 — 499	± 1
500 — 999	± 2
1 000 — 4 999	± 3
OVER / OOR 5 000	± 5


WELDED JOINT IN CHANNELS BOOMS OVER 12m — 14m.
 SWEISLAS IN KANAALSTAAL BOOMS OOR 12m — 14m.
 WELDING : 100 % BUTT WELD.
 SWEISWERK : 100 % STUKSWEIS.
 CHAMFER FLANGES OF CHANNEL.
 SNY FLENSSE VAN KANAALSTAAL SKUINS.

DRN. GET. J. D. K.	GEN. TOLERANCES : LIN ± NOTED / AANGFT.	
TRCD NGT J. J. H. STEYN.	ALG. TOLERANSIES : ANG / HOEK —	
CKD NGS F. W. C.	D.O. REF. TK-VERW	ENG. IR. J. F. S.
CHIEF ELECTRICAL ENGINEER, ELEKTRIESE HOOFINGENIEUR, JOHANNESBURG.	DATE DATUM 63-05-30.	T.C. BROOK. for D.S.
SOUTH AFRICAN TRANSPORT SERVICES. SUID-AFRIKAANSE VERVOERDIENSTE.		

DOUBLE BOOMS / DUBBELDWARSBALKE.
 SPANS 5,5m — 14m SPANNE
 203 x 203 UNIVERSAL COLUMNS / UNIVERSELE KOLOMME.
 203 x 152 & 229 x 178 I-BEAMS / BALKE.








CEE-TMG-102 & 111, CEE-TMG-61, 51 & 40, ASSY. DRG. / SAMEST. TEK.
 DRAWING NO. CEE-
TMC-21.
 SHEET 2 OF 2.
 VEL 2 VAN 2.

R.A. 10336076 10336077 10336078 10336079

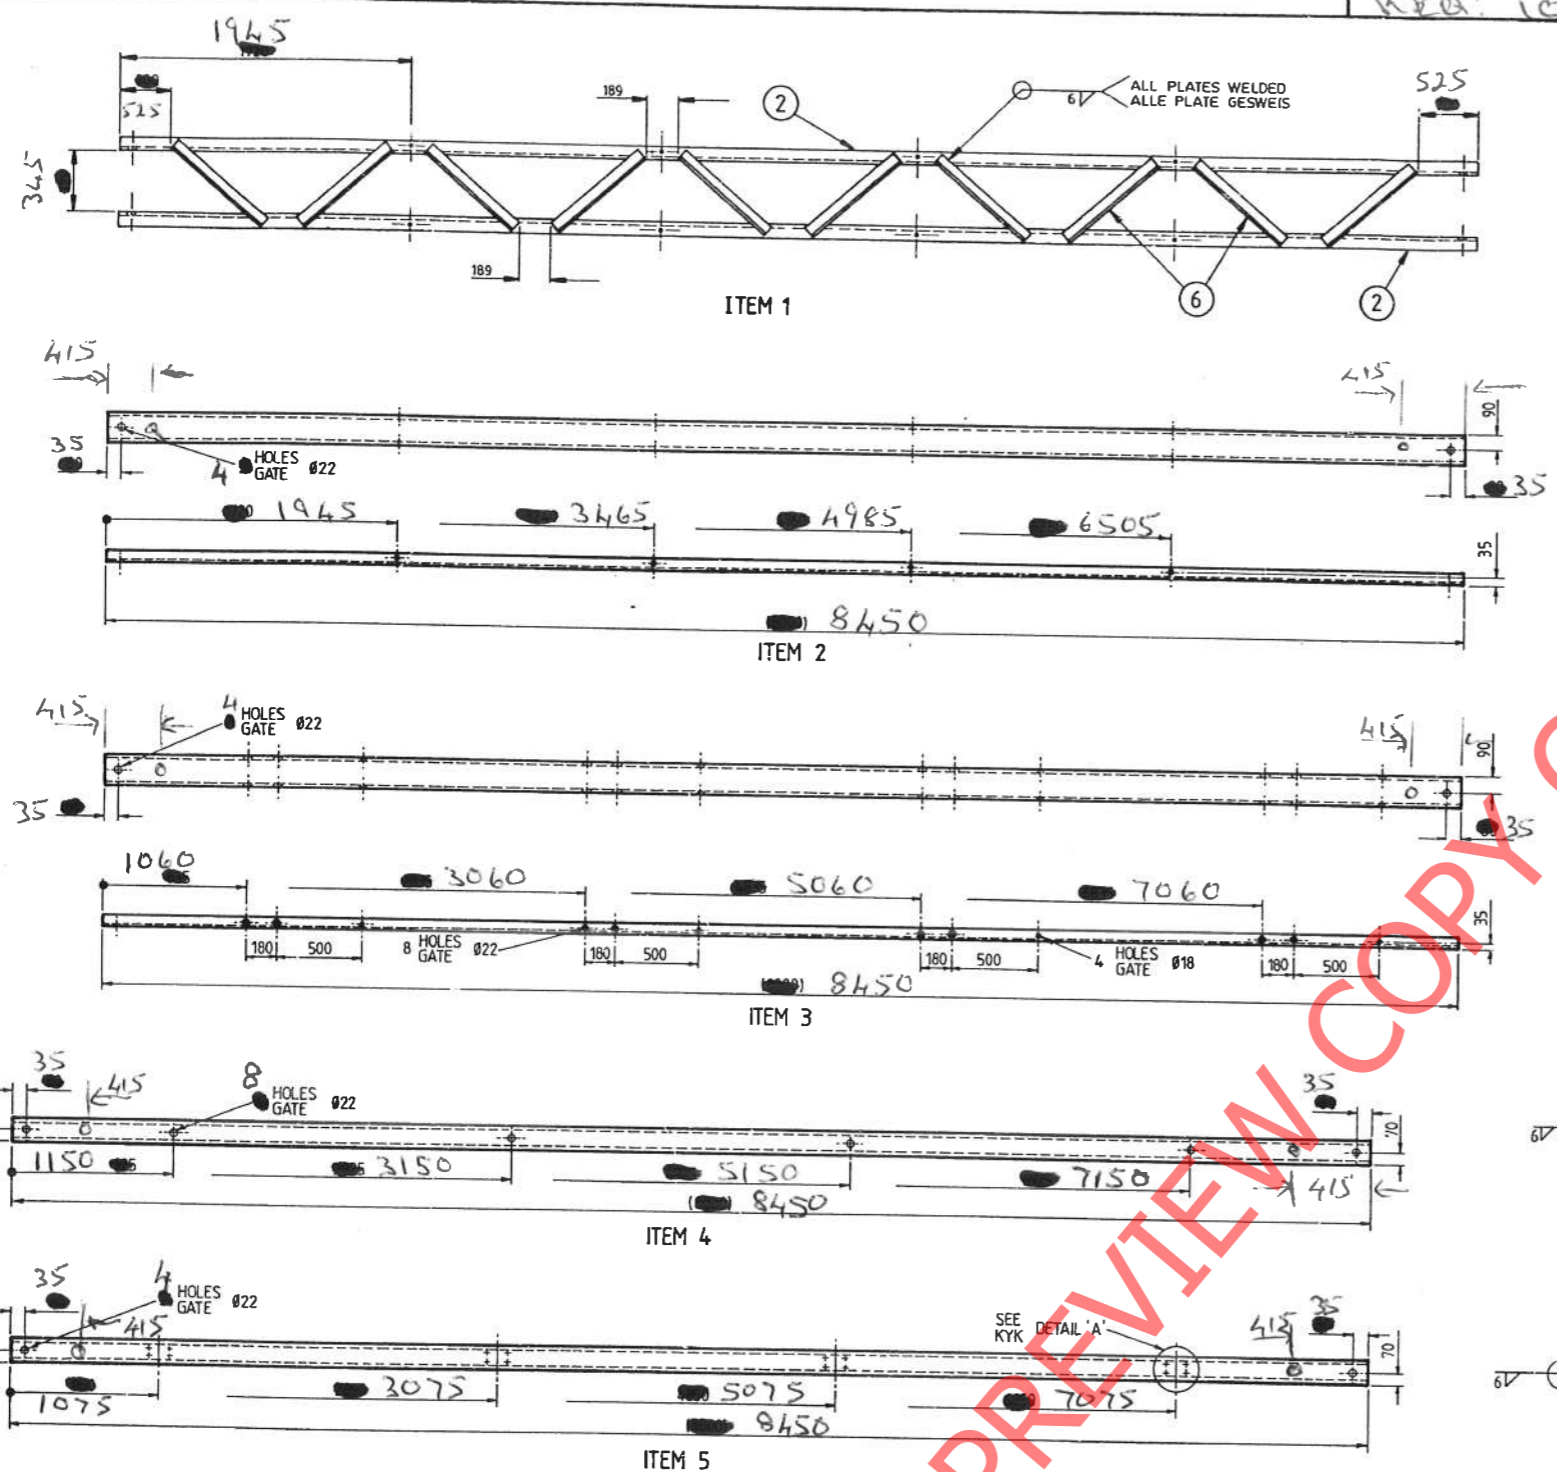

NO.	DESCRIPTION / BESKRYWING	QTY HVLD.	STORES MAGASYN	NO	DRG. TEK.	NO CEE	AMENDMENTS WYSIGINGS
NO.	NAME NAAM	DATE DATUM					
1	BUSBAR CARRIER GELEISTAMDRAER						
2	STEEL, CHANNEL STAAL, KANAAL 180 x 70 x 22kg/m x 8000 LONG. LANK	4					
3	STEEL, CHANNEL STAAL, KANAAL 180 x 70 x 22kg/m x 8000 LONG. LANK	2					
4	STEEL, CHANNEL STAAL, KANAAL 140 x 60 x 16kg/m x 8000 LONG. LANK	2					
5	STEEL, CHANNEL STAAL, KANAAL 140 x 60 x 16kg/m x 8000 LONG. LANK	1					
6	STEEL, ANGLE STAAL, HOEK 50 x 50 x 6 THK DIK x 710 LONG. LANK	20					
7	STEEL, ANGLE STAAL, HOEK 150 x 75 x 525 LONG. LANK	8					
8	BRACKET, CLAMPING. STEUN, KLAMP-	*					TMHA-77
9	BRACKET, CLAMPING. STEUN, KLAMP-	*					TMHA-241
10	BRACKET, CLAMPING. STEUN, KLAMP-	*					TMHA-78
11	BRACKET, KNEE BRACE ATTACHMENT. STEUN, HEGSTUK VIR KNIESPANSSTUK.	2					
12	BRACKET, BOOM ATTACHMENT. STEUN, HEGSTUK VIR DWARSBALK.	2					

* AS REQUIRED SOOS BENODIG

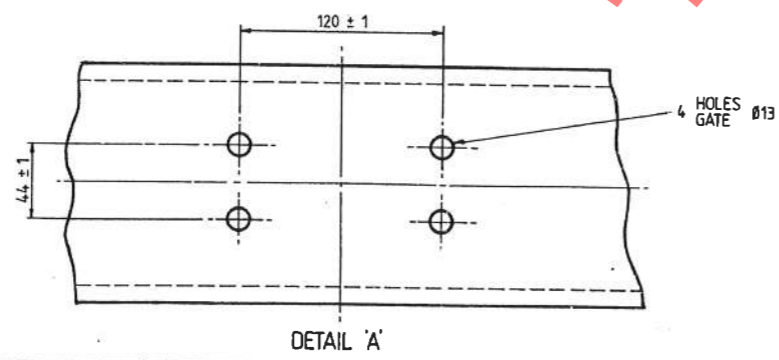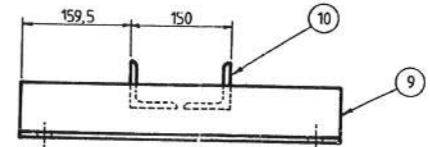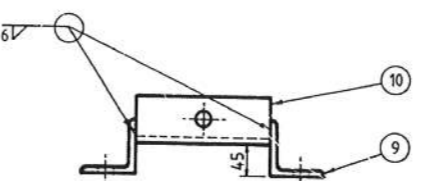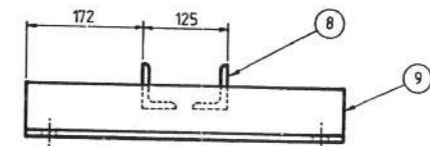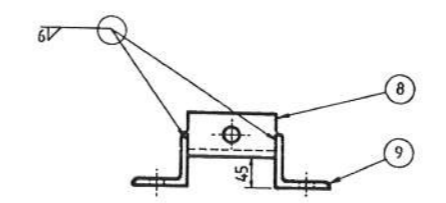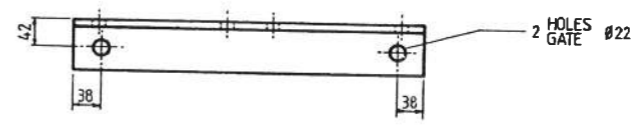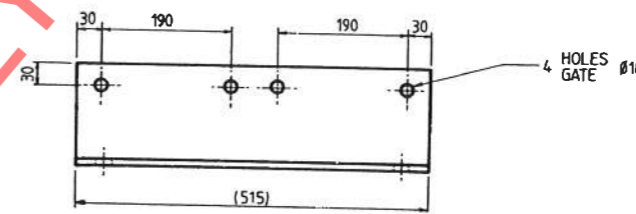

FINISH / AFWERKING
ZINC COAT ALL ITEMS TO SINKBEDEK ALLE ITEMS VOLG S A B S 763 AFTER WELDING NA SWEISWERK

DIMENSIONS: MILLIMETRES AFMETINGS: MILLIMETER	
DRN. M. ELLIS	GEN. TOLERANCES: LIN ±2 ALG. TOLERANSIES: ANC/HOEK ±1°
TRCD. NGT. M. ELLIS	D.O. REF. T2/84/74 ENG. IR R. B.
CKD. T. Human	DATE DATUM 29/11/85
CHIEF ELECTRICAL ENGINEER ELEKTRIESE HOOFINGENIEUR JOHANNESBURG	
SOUTH AFRICAN TRANSPORT SERVICES SUID-AFRIKAANSE VERVOERDIENSTE	

ELECTRIFICATION TYPES: A, B, F
BUSBAR CARRIER AND COMPONENTS
SWITCH STRUCTURE AT SUBSTATION

ELEKTRIFIKASIE Tipes: A, B, F
GELEISTAMDRAER EN' KOMPONENTE
SKAKELSTRUKTUUR BY SUBSTASIE

CEE-TMG-164 SH/VEL 1
CEE-TMG-163 VEL 1
CLASS/ASSY DRG
KLAS/SAMEST.-TEK.
ELECTRIFICATION TYPES REF
DRG NO CEE-MA-26 SH 7B
ELEKTRIFIKASIE Tipes VERW
TEK NO CEE-MA-369 VEL 7B
MODULUS ITEM NO.

PREVIOUS VORIGE ITEM NO.
DRAWING TEKENING NO. CEE-TMC-63
SHEET VEL OF VAN