

TFR Tender Board
TFR Official Tender Board.
Johannesburg.
2000

Registration Number: 1990/000900/06
Vat Number : 4720103177

Attention:
TFR Official Tender Board.
Telephone Number :
Fax Number :
Vendor Number :500000

Quotation Deadline Date : 06.09.2013
Quotation Deadline Time : 12:00

REQUEST for QUOTATION
Transnet RME
RFQ Number / Date
6000172317 / 28.08.2013
Contact Person / Telephone
Eddie Quinn / 035 905 3664
Return to VAX Number/EMAIL
0865159978 / TCPTendersRichardsBay@Transnet.net

Item	Material	Description	RFQ Qty	UoM	Required Del date	Confirm Del date	Unit Price Excl	Total Price Excl
100010		Double Boom as per Drg.	1	ea	18.09.2013			
Manufacture & Deliver, 1 X HDG Steel Double Boom, as per Drawing No: CEE-TMC-21 - Sheet: 2. Length of Boom 9,900m. Delivered to: 1 Morris Road - Empangeni Rail - Old Goods Shed.								
100020		Double Boom as per Drg.	1	ea	18.09.2013			
Manufacture & Deliver, 1 X HDG Steel Double Boom, as per Drawing No: CEE-TMC-21 - Sheet: 2. Length of Boom 10,010m. Delivered to: 1 Morris Road - Empangeni Rail - Old Goods Shed.								
100030		Double Boom as per Drg.	1	ea	18.09.2013			
Manufacture & Deliver, 1 X HDG Steel Double Boom, as per Drawing No: CEE-TMC-21 - Sheet: 2. Length of Boom 15,050m. Deliver to: 1 Morris Road - Empangeni Rail - Old Goods Shed.								

"PREVIEW COPY ONLY"



Transnet SOC Limited
Transnet RME
 Company
 TFR Tender Board
 TFR Official Tender Board.
 Johannesburg.
 2000

Attention:
 TFR Official Tender Board.
 Telephone Number :
 Fax Number :
 Vendor Number :500000

Quotation Deadline Date : 06.09.2013
Quotation Deadline Time : 12:00

REQUEST FOR QUOTATION

Registration Number: 1990/000900/06
 Vat Number : 4720103177

REQUEST for QUOTATION
 Transnet RME
RFQ Number / Date
 6000172317 / 28.08.2013
Contact Person / Telephone
 Eddie Quinn / 035 905 3664
Return to VAX Number/EMAIL
 0865159978 / TCPtendersRichardsBay@Transnet.net

Item	Material	Description	RFQ Qty	UoM	Required Del date	Confirm Del date	Unit Price Excl	Total Price Excl
------	----------	-------------	---------	-----	-------------------	------------------	-----------------	------------------

100040		Knee Brace as per Drg.	6	ea	18.09.2013			
--------	--	------------------------	---	----	------------	--	--	--

Manufacture & Deliver, 6 X HDG Steel Knee Braces, as per Drawing No: CEE-TMC-24.
 Deliver to: 1 Morris Road - Empangeni Rail - Old Goods Shed.

Transnet Limited t/a Transnet Freight Rail (R.M.E.) # Richards Bay, hereby invite your company to submit a detailed quotation for:

The Manufacture, Deliver and Offload of Various HDG Steel Booms and Braces, as requested above, and to Transnet Specifications & Drawings, delivered to 1 Morris Road - Empangeni Rail - Old Goods Shed

All technical queries relating to this invitation may be addressed to;
 Mr. Pierre Crocker Tel: 083 279 0437 / 035-905 3664.

All tender related queries pertaining to this invitation may be addressed to;
 Mr. Eddie Quinn, Tel: 035 # 905 3664.

The closing time for receipt of your official quotations is 12:00 hours on Friday, 06 September 2013.

Telephonic and late quotes will not be accepted.
 All quotations should be clearly marked, forwarded to:
 Me Yogeshnie Gengan, Tender & Fax Assistant,

PREVIEW COPY ONLY

Transnet SOC Limited
Transnet RME
Company
TFR Tender Board
TFR Official Tender Board.
Johannesburg.
2000

Attention:
TFR Official Tender Board.
Telephone Number :
Fax Number :
Vendor Number :500000

REQUEST FOR QUOTATION

Registration Number: 1990/000900/06
Vat Number : 4720103177

REQUEST for QUOTATION
Transnet RME
RFQ Number / Date
6000172317 / 28.08.2013
Contact Person / Telephone
Eddie Quinn / 035 905 3664
Return to VAX Number/EMAIL
0865159978 / TCPTendersRichardsBay@Transnet.net

Quotation Deadline Date : 06.09.2013
Quotation Deadline Time : 12:00

Item	Material	Description	RFQ Qty	UoM	Required Del date	Confirm Del date	Unit Price Excl	Total Price Excl
------	----------	-------------	---------	-----	-------------------	------------------	-----------------	------------------

Fax No: 086 515 9978 or 031-830 0000, and / or
e-mailed to: TCPTendersRichardsBay@transnet.net

The contractor's address and identification details have to be shown on each quotation submitted.

Please supply the following documents with your quotation submitted;

- Valid Tax Clearance certificate.
- Copy of your latest B.B.B.E. Certificate.
- Certificate of good standing with the Workman's Compensation Commissioner.

Failing to submit any of the documents mentioned above, could result in your quotation to be disqualified / not accepted.


Note: #Transnet may not necessarily accept the lowest or any other offer and reserves the right to select in its favor any or, a portion of any offer made"

If you are unable to quote for this RFQ, please submit a "NO QUOTE", as proof that you were approached to tender.

Otherwise we look forward to receive your detailed quote by the date and time stated.

Yours faithfully,

PREVIEW COPY ONLY

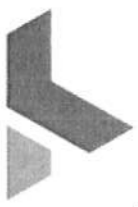

Transnet SOC Limited
Transnet RME
Company
TFR Tender Board
TFR Official Tender Board,
Johannesburg,
2000

REQUEST FOR QUOTATION

Registration Number: 1990/000900/06
Vat Number : 4720103177

Attention:
TFR Official Tender Board.
Telephone Number :
Fax Number :
Vendor Number :500000

Quotation Deadline Date : 06.09.2013
Quotation Deadline Time : 12:00

Delivery Address
TFR RME Richards Bay
Old Naval Base, Commodores Clo
Meerensee, Richards Bay
3900

REQUEST for QUOTATION
Transnet RME
RFQ Number / Date
6000172317 / 28.08.2013
Contact Person / Telephone
Eddie Quinn / 035 905 3664
Return to VAX Number/EMAIL
0865159978 / TCPtendersRichardsBay@Transnet.net

This RFQ is subject to the following conditions:

1. **Price/s** : The price/s quoted in SA currency and is excluding of V.A.T
2. **Delivery** : The price/s quoted should include delivery cost to the delivery address stated on the RFQ
3. **Returnables** : A valid tax clearance certificate and BBBEE certificate from a SANAS accredited verification agency attached to quotation for all quotes above R30 000.
Please note that only the official Transnet RFQ will be accepted and all other correspondence to be attached to the original
4. **Safety** : To confirm to Transnet Capital Projects Health & Safety plan and specification; HAS-std-0001, copy available on request.
5. **Confirmation:** To confirm your participation in this tender process please sign and return this document as immediate effect prior to the quotation deadline.
6. **Negotiations:** The Employer may elect to negotiate the final terms of the contract/order with the preferred tenderer in accordance with Clauses F.2.17 and F.3.13 of the CIDB Standard Conditions of Tender. A copy of which is available upon request.

Signature _____

Date _____

PREVIEW COPY ONLY








Ref: 10336834, 10336835, 10336836, 10336837

ITEM.	DESCRIPTION — BESKRYWING.	QTY. HVLD.	STORES MAGASYN NO.	DRG. TEK. NO. CEE.	AMENDMENTS WYSIGINGS.
1	STEEL CHANNEL STAAL KANAAL 140 x 60 x 16 kg/m SPEC. CME. 9 SYM. 8.	AS REQD.	(M) 11/14711.	—	NO. NAME NAAM DATE DATUM
2	STEEL CHANNEL STAAL KANAAL 100 x 50 x 10,6 kg/m SPEC. CME. 9 SYM. 8.	SOOS ENG.	(M) 11/14683.	—	9 J. VAN TONDER 82-08-19.
3	STEEL ANGLE STAAL HOEK 100 x 100 x 10 x 153 L. SPEC. CME. 9 SYM. 8.	AS REQD.	—	—	REDRAWN AND REVISED. OORGETEKEN EN HERSIEN.
4	STEEL ANGLE STAAL HOEK 80 x 80 x 10 x 153 L. SPEC. CME. 9 SYM. 8.	SOOS BNG.	—	—	D.O. REF. T2/82/57.
5	STEEL FLAT STAAL PLAT 90 x 10 x 150 SPEC. CME. 9 SYM. 8.	2	—	—	10 86-12-22

NOTE / OPMERKING
 WHENEVER DIM. 'L' EXCEEDS 2 000 ANOTHER SPACER IS TO BE ADDED.
 WANNEER AFM. 'L' MEER AS 2 000 IS MOET NOG EEN HOEKYSTER BYGEVOEG WORD.
FINISH : AFWERKING.
 ZINC COAT TO SPECIFICATION S.A.S. 763.
 SINKBEDEK VOLGENS SPESIFIKASIE

REFERENCE TO RAIL MAST REMOVED.
 VERWYSING NA SPOORMAS VERWYDER.
 DO REF. T86/123 TK-VERW.

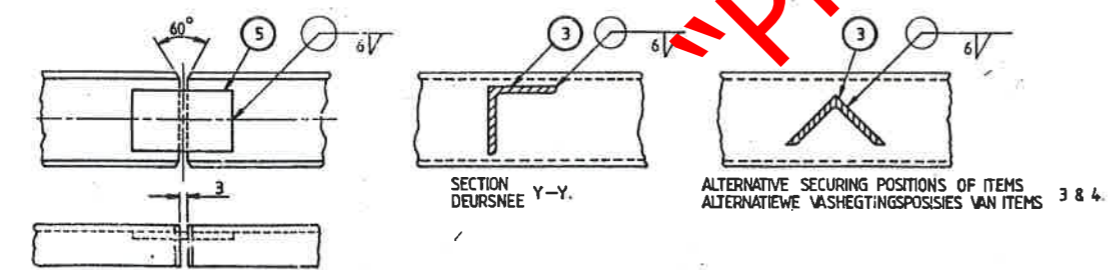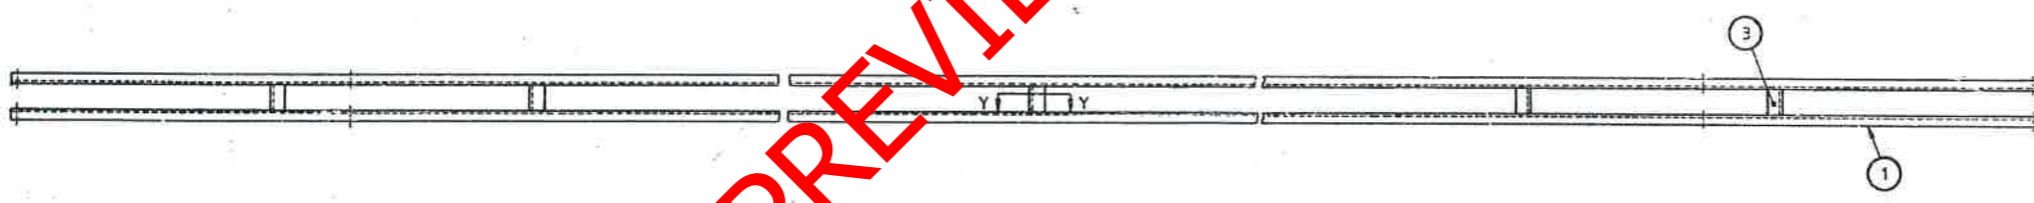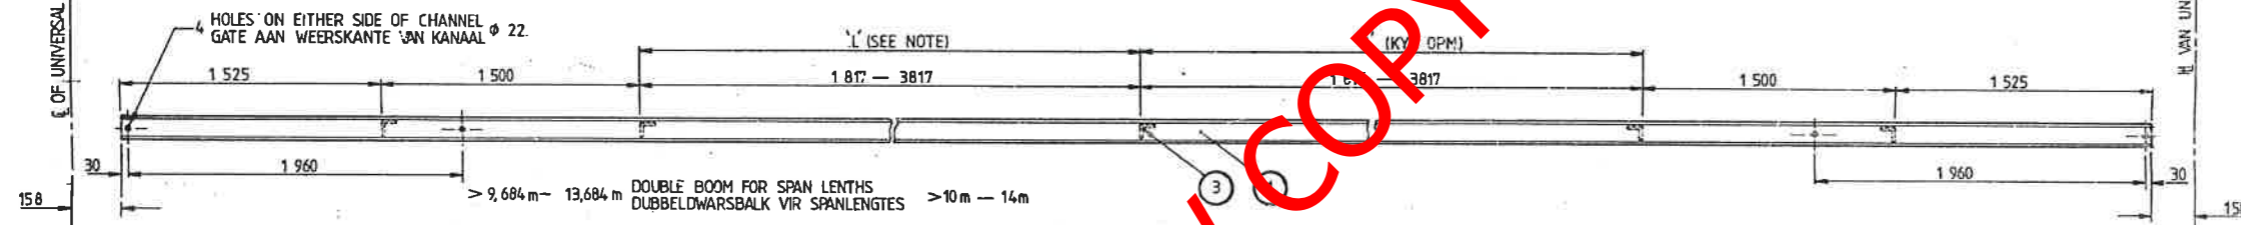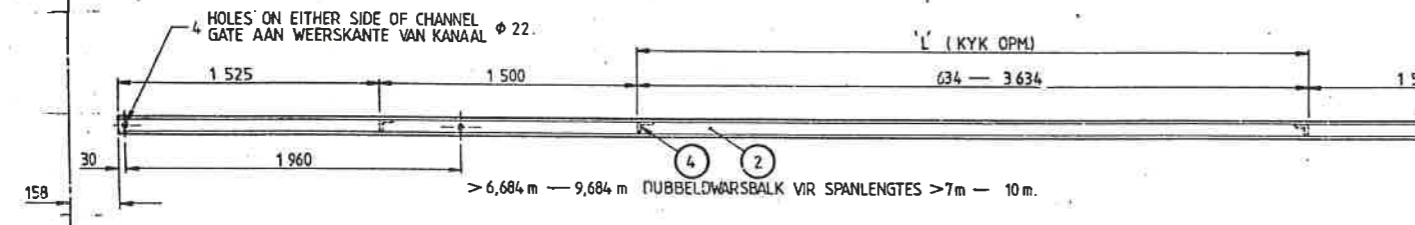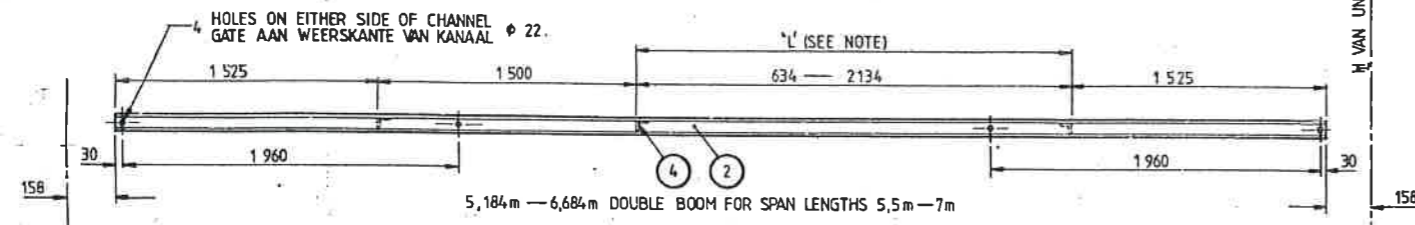

TOLERANCES / TOLERANSIES	
0 — 499	± 1
500 — 999	± 2
1 000 — 4 999	± 3
OVER / OOR 5 000	± 5



WELDED JOINT IN CHANNELS BOOMS OVER 12m — 14m.
 SWEISLAS IN KANAALSTAAL BOOMS OOR 12m — 14m.
 WELDING : 100 % BUTT WELD.
 SWEISWERK : 100 % STUIKSWAIS.
 CHAMFER FLANGES OF CHANNEL.
 SNIJ FLENS VAN KANAALSTAAL SKUINS.

DRN. GET. J.D.K.	GEN. TOLERANCES : LIN. ± NOTED / AANGFT. ALG. TOLERANSIES : ANG. / HOEK. —
TRCD NGT. J.J.H. STEYN.	D.O. REF. TK-VERW. — ENG. IR. J.F.S.
CKD NGS. F.W.C.	DATE DATUM 63-05-30. T.C. BROOK. for Dis.
CHIEF ELECTRICAL ENGINEER, JOHANNESBURG	
SOUTH AFRICAN TRANSPORT SERVICES. SUID-AFRIKAANSE VERVOERDIENSTE.	

DOUBLE BOOMS / DUBBELDWARSBALKE.
 SPANS 5,5m — 14m SPANNE
 203 x 203 UNIVERSAL COLUMNS / UNIVERSELE KOLOMME.
 203 x 152 & 229 x 178 I - BEAMS / BALKE.

CEE-TMG-102 & 111
 CEE-TMG-61, 51 & 40.
 ASSY. DRG. / SAMEST. TEK.
 DRAWING NO. CEE-
 TMC-21.
 SHEET 2 OF 2.
 VEL 2 VAN 2.



Req: 10336837

ORIGINAL FRAME SIZE DOORSFRONKLIKE RAAMGROOTTE 390 x 267		ITEM	DESCRIPTION ~ BESKRYWING	QTY. KVL.D.	STORES ITEM MAGASYNITEM NO	DRAWING TEKENING NO.	AMENDMENTS WYSIGINGS		
		1.	STEEL CHANNEL STAAL, KANAAL 76x38x6,9kg/mx2545L SPEC. CME9 SYM 8 OR COM. GRADE. SPE.S. SIM 8 OF HANDELSGRAAD	2	(M)11/4144	—	NO	NAME	DATE
		2.	STEEL, FLAT STAAL, PLAT 50x10x116L SPEC. CME9 SYM 7 OR COM. GRADE. SPE.S. SIM 7 OF HANDELSGRAAD	4	(M)11/12381	—	6	W.R.	78-03-31
		3.	STEEL, FLAT STAAL, PLAT 50x6x50L SPEC. CME9 SYM 7 OR COM. GRADE. SPE.S. SIM 7 OF HANDELSGRAAD	—	(M)11/12279	—	REDRAWN. TITLE CHANGED. ITEM 4 ADDED. ASSY. DRG. NO. CEE-TMG-61 ADDED OORGETEKEN. TITEL VERAN- DER. ITEM 4 BYGEVOEG. SAMESTEL. TEK. NO. CEE-TMG-61 BYGEVOEG D.O. REF. TK-VERW. Y76/43.		
		4.	STEEL CHANNEL STAAL, KANAAL 30x45x8,64kg/mx2345L SPEC. CME9 SYM 8 OR COM. GRADE. SPE.S. SIM 8 OF HANDELSGRAAD	2	—	—	7. B.Stewart 81-05-18 CUT-OUT INCREASED FROM 90 TO 130 AND 230. UITSNYDING VERGROOT VAN 90 NA 130 EN 230. D.O. REF. T1/80/15 TK-VERW. T1/80/15		

NOTE/OPMERKING
WELDING TO CONFORM TO
SWEISWERK MOET VOLDOEN PAN S.S. 5136.

FINISH/AFWERKING
ZINC COAT TO SPECIFICATION
SINKBEDEK VOLGENS SPESIFIKASIE S.A.B.S 763

ASSEMBLY / SAMESTELLING

2 HOLES GATE Ø 22

ITEM 1 OF 4

DIMENSIONS: MILLIMETRES AFMETINGS: MILLIMETER		GEN. TOLERANCES / ALG. TOLERANSIES		IN. ANG./HOEK (NOTED / AANGETOON)	
DRN. Y.v.d.W.	GEN. TOLERANCES	IN.	ANG./HOEK	(NOTED / AANGETOON)	
NGT.	ALG. TOLERANSIES	IR.	D.B.	for n.s.	
TRCD.	D.O. REF. TK-VERW. C/Ta/2/66	ENG. IR.	D.B.	for n.s.	
CKD. F.W.C.	DATE. 2-5-66	CHIEF ELECTRICAL ENGINEER S.A.R. JOHANNESBURG.			
NGS.		ELEKTROTEGNIENE HOOFINGENIEUR. S.A.S. JOHANNESBURG.			

KNEE BRACE FOR ALL STRAIGHT BOOMS.
 229 x 178 & 203 x 152 I-MASTS.
 203 x 203 UNIVERSAL COLUMNS.

KNIESPANSTUK VIR ALLE REGUITDWARSBALKE.
 229 x 178 & 203 x 152 I-MASTE.
 203 x 203 UNIVERSELE KOLOMME.

CEE TMG 61	CEE
CEE TMG 51	
CEE TMG 40	
CLASS-ASSY DRG. KLAS-SAMESTEL-TEK.	TMC-24
DRAWING TEKENING NO.	

PREVIEW COPY ONLY

2

3

4

4

3

2

2 11