



Transnet SOC Limited
Transnet RME

REQUEST FOR QUOTATION

TFR RME RFQ BOARD
TRANSNET FREIGHT RAIL RME
XXXXXXX
XXXXXXXXXXXXXXXXXX

Registration Number: 1990/000900/06
Vat Number : 4720103177

Attention:
TFR RME RFQ BOARD
Telephone Number :
Fax Number :
Vendor Number :500000

Quotation Deadline Date : 12.09.2013
Quotation Deadline Time : 12H00

REQUEST for QUOTATION
Transnet RME
RFQ Number / Date
6000173129 / 01.09.2013
Contact Person / Telephone
Anne Mongie / 031 361 1759
Return to FAX Number/EMAIL
031810000 / TCPtendersDurban@Transnet.net

PREVIEW COPY

Item	Material	Description	RFQ Qty	UoM	Required Del date	Confirm Del date	Unit Price Excl	Total Price Excl
00010		750mm x 200mm Cable Sla	500	ea	18.09.2013			
750mm x 200mm Cable Slab Concrete (Marked NPA-H. Cable Deliver to 130 Eel Road Bayhead Durban Contact Langa Dlamini/Brightman 072 217 9305/ 083 464 2343								
00020		Concrete Cable Protect	700	ea	18.09.2013			
Concrete Cable Protection Slabs Deliver to 130 Eel Rd Contact Brightman 0834642343								



Transnet SOC Limited
 Transnet RME
 TFR RME RFQ BOARD
 TRANSNET FREIGHT RAIL RME
 XXXXXXX
 XXXXXXXXXXXXXXXXX
 0000

REQUEST FOR QUOTATION

Registration Number: 1990/000900/06
 Vat Number : 4720103177

Attention:
 TFR RME RFQ BOARD
 Telephone Number :
 Fax Number :
 Vendor Number :500000

Quotation Deadline Date : 12.09.2013
Quotation Deadline Time : 12H00

REQUEST for QUOTATION
 Transnet RME
RFQ Number / Date
 6000173129 / 04.09.2013
Contact Person / Telephone
 Anne Mongie / 031 361 1759
Return to VAX Number/EMAIL
 031830000 / TCPtendersDurban@Transnet.net

Item	Material	Description	RFQ Qty	UoM	Require Del date	Confirm Del date	Unit Price Excl	Total Price Excl
------	----------	-------------	---------	-----	------------------	------------------	-----------------	------------------

00030		Concrete Cable Marker's	250	ea	18.09.2013			
-------	--	-------------------------	-----	----	------------	--	--	--

Concrete Cable Marker's LV
 Delivery To 130 Eel Road Bayhead Durban
 Contact Person Lester
 073 280 7128

00040		Concrete Cable Marker's	100	ea	18.09.2013			
-------	--	-------------------------	-----	----	------------	--	--	--

Concrete Cable Marker's HV
 Delivery To 130 Eel Road Bayhead Durban
 Contact Lester 073 280 7128

PREVIEW COPY



Transnet SOC Limited
 Transnet RME
 TFR RME RFQ BOARD
 TRANSNET FREIGHT RAIL RME
 XXXXXXXX
 XXXXXXXXXXXXXXXXX
 0000

REQUEST FOR QUOTATION

Registration Number: 1990/000900/06
 Vat Number : 4720103177

Attention:
 TFR RME RFQ BOARD
 Telephone Number :
 Fax Number :
 Vendor Number :500000

Quotation Deadline Date : 12.09.2013
Quotation Deadline Time : 12H00

REQUEST for QUOTATION
 Transnet RME
RFQ Number / Date
 6000173129 / 04.09.2013
Contact Person / Telephone
 Anne Mongie / 031 361 1759
Return to VAX Number/EMAIL
 031830000 / TCPtendersDurban@Transnet.net

Item	Material	Description	RFQ Qty	UoM	Require Del date	Confirm Del date	Unit Price Excl	Total Price Excl
00050		Concrete Cable Slab's F	1,000	ea	18.09.2013			

Concrete cable slabs for HV Cable

Transnet Limited t/a Transnet Freight Rail RME Durban hereby invite you to supply a separate detailed quotation to supply the above material.

All technical queries to be addressed to the above persons.
 All procurement related queries to be addressed to :
 Anne Mongie 031-361 1759

The closing time for receipt of your official quotations :
 Thursday 12 September 2013 at 12h00. Telephonic and late quotes will not be accepted. All quotations should be submitted in our tender box at Queens Warehouse
 237 Mahatma Gandhi Rd Point Db, OR alternatively via fax to 0866780040 or e-mail
 TCPtendersDurban@transnet.net

Identification details on sealed envelope :
CONCRETE CABLE MARKERS AND PROTECTION SLABS

The suppliers address and identification details must be shown on each quotation submitted. Please supply the following documents with every quote :

1. Valid tax clearance certificate
 2. Copy of your latest BBBEE certificate
- Failure to do so may result in your quotation to be disqualified/not accepted.



REQUEST FOR QUOTATION

Transnet SOC Limited
 Transnet RME
 TFR RME RFQ BOARD
 TRANSNET FREIGHT RAIL RME
 XXXXXXX
 XXXXXXXXXXXXXXXXX
 0000

Registration Number: 1990/000900/06
 Vat Number : 4720103177

Attention:
 TFR RME RFQ BOARD
 Telephone Number :
 Fax Number :
 Vendor Number :500000

Quotation Deadline Date : 12.09.2013
Quotation Deadline Time : 12H00

REQUEST for QUOTATION
 Transnet RME
RFQ Number / Date
 6000173129 / 04.09.2013
Contact Person / Telephone
 Anne Mongie / 31 361 1759
Return to VAX Number/EMAIL
 0318 30000 / TCPtendersDurban@Transnet.net

Item	Material	Description	RFQ Qty	UoM	Require Del date	Confirm Del date	Unit Price Excl	Total Price Excl
------	----------	-------------	---------	-----	------------------	------------------	-----------------	------------------

Note : Transnet may not necessarily accept the lowest or any other offer and reserves the right to select in its favor any, or a portion of any offer made. If you are unable to quote, please submit a "NO QUOTE" with a short reason. Otherwise we look forward to receiving your quote by the date and time stated.

"PREVIEW COPY"



REQUEST FOR QUOTATION

Transnet SOC Limited
Transnet RME
TFR RME RFQ BOARD
TRANSNET FREIGHT RAIL RME
XXXXXXX
XXXXXXXXXXXXXXXXXXXX
0000

Registration Number: 1990/000900/06
Vat Number : 4720103177

Attention:
TFR RME RFQ BOARD
Telephone Number :
Fax Number :
Vendor Number :500000

Quotation Deadline Date : 12.09.2013
Quotation Deadline Time : 12H00

REQUEST for QUOTATION
Transnet RME
RFQ Number / Date
6000173129 / 04.09.2013
Contact Person / Telephone
Anne Mongie / 031 361 1759
Return to V/X Number/EMAIL
031830000 / TCPtendersDurban@Transnet.net

Delivery Address
TFR RME Durban
100 Eel Road
Bayhead, Durban
4001


This RFQ is subject to the following conditions:

1. Price/s : The price/s quoted in SA currency and is excluding of V.A.T.
2. Delivery : The price/s quoted should include delivery cost to the delivery address stated on the RFQ
3. Returnables : A valid tax clearance certificate and BBBEE certificate from a SANAS accredited verification agency attached to quotation for all quotes above R30 000.
Please note that only the official Transnet RFQ will be accepted and all other correspondence to be attached to the original
4. Safety : To confirm to Transnet Capital Projects Health & Safety plan and specification; HAS-std-0001, copy available on request.
5. Confirmation: To confirm your participation in this tender process please sign and return this document as immediate effect prior to the quotation deadline.
6. Negotiations: The Employer may elect to negotiate the final terms of the contract/order with the preferred tenderer in accordance with Clauses F.2.17 and F.3.13 of the CIDB Standard Conditions of Tender. A copy of which is available upon request.

Signature _____

Date _____

"PRELIMINARY COPY"

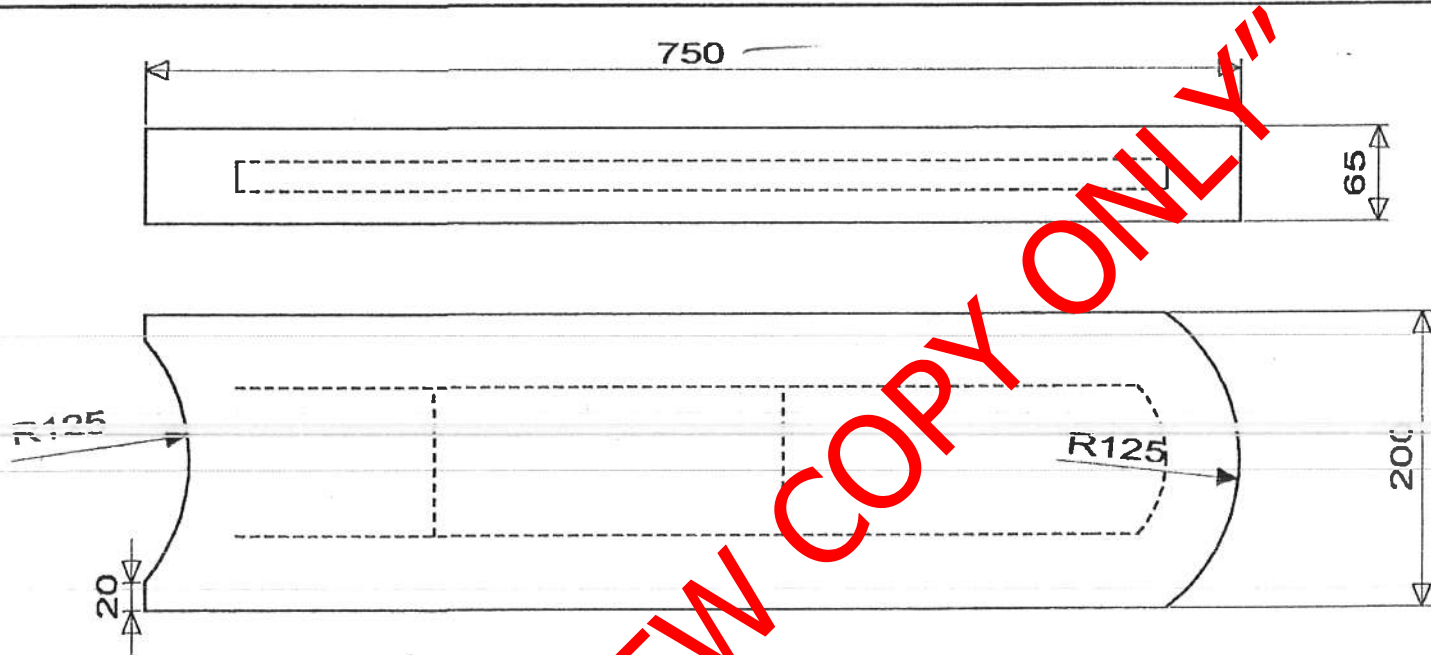


PORTNET
ELECTRICAL
H.V. CABLES

"PREVIEW COPY ONLY"

NOTES

1. CABLE PROTECTION SLAB MUST BE CAST USING CONCRETE.
2. LETTERS TO BE PRESSED INTO CONCRETE.
3. THE CRUSHING STRENGTH OF THE CONCRETE SHALL NOT BE LESS THAN 120 MPa AT 28 DAYS.
4. MINIMUM STONE SIZE SHOULD BE 12 mm².
5. SLAB TO BE VIBRATION TEMPERED.
6. WIRE REINFORCING DIAMETER SHALL BE 5 mm².
7. TOLERANCES OF DIMENSIONS SHALL BE + / - 5 mm.
8. COMPACTION, FINISH AND CURING OF THE MARKER SHALL BE TO THE SATISFACTION OF PORTNET TECHNICAL OFFICER.
9. SLAB SHALL BE COLOURED ORANGE OXIDE MIXED INTO CONCRETE.

DD REF	SCALE : N.T.S	
DRN. N.U.S. KHUMALO	ENG <i>[Signature]</i>	DATE 18/2/2020
<i>[Signature]</i> ASSISTANT PORT ENGINEER (ELECTRICAL)		 PORTNET
PORT OF DURBAN CABLE PROTECTION SLAB		
DRG No	DHE-PA-4	