


NON ELECTRIFIED LINES	30kg 48kg 57kg	ENTRY SET: = 133,4184km	580 = LENGTH OF TRACK	GRADE POST =	DRAWN BY:	N.H.C.
ELECTRIFIED LINES		1:12 TURNOUT: =	(540) = STAGING	WHISTLE BOARD =	BROUGHT UP TO DATE:	JAN 2001
PRIVATE SIDINGS		1:9 TURNOUT: =	742/F = 742m TRACK ON FIST	BLOCK JOINTS		

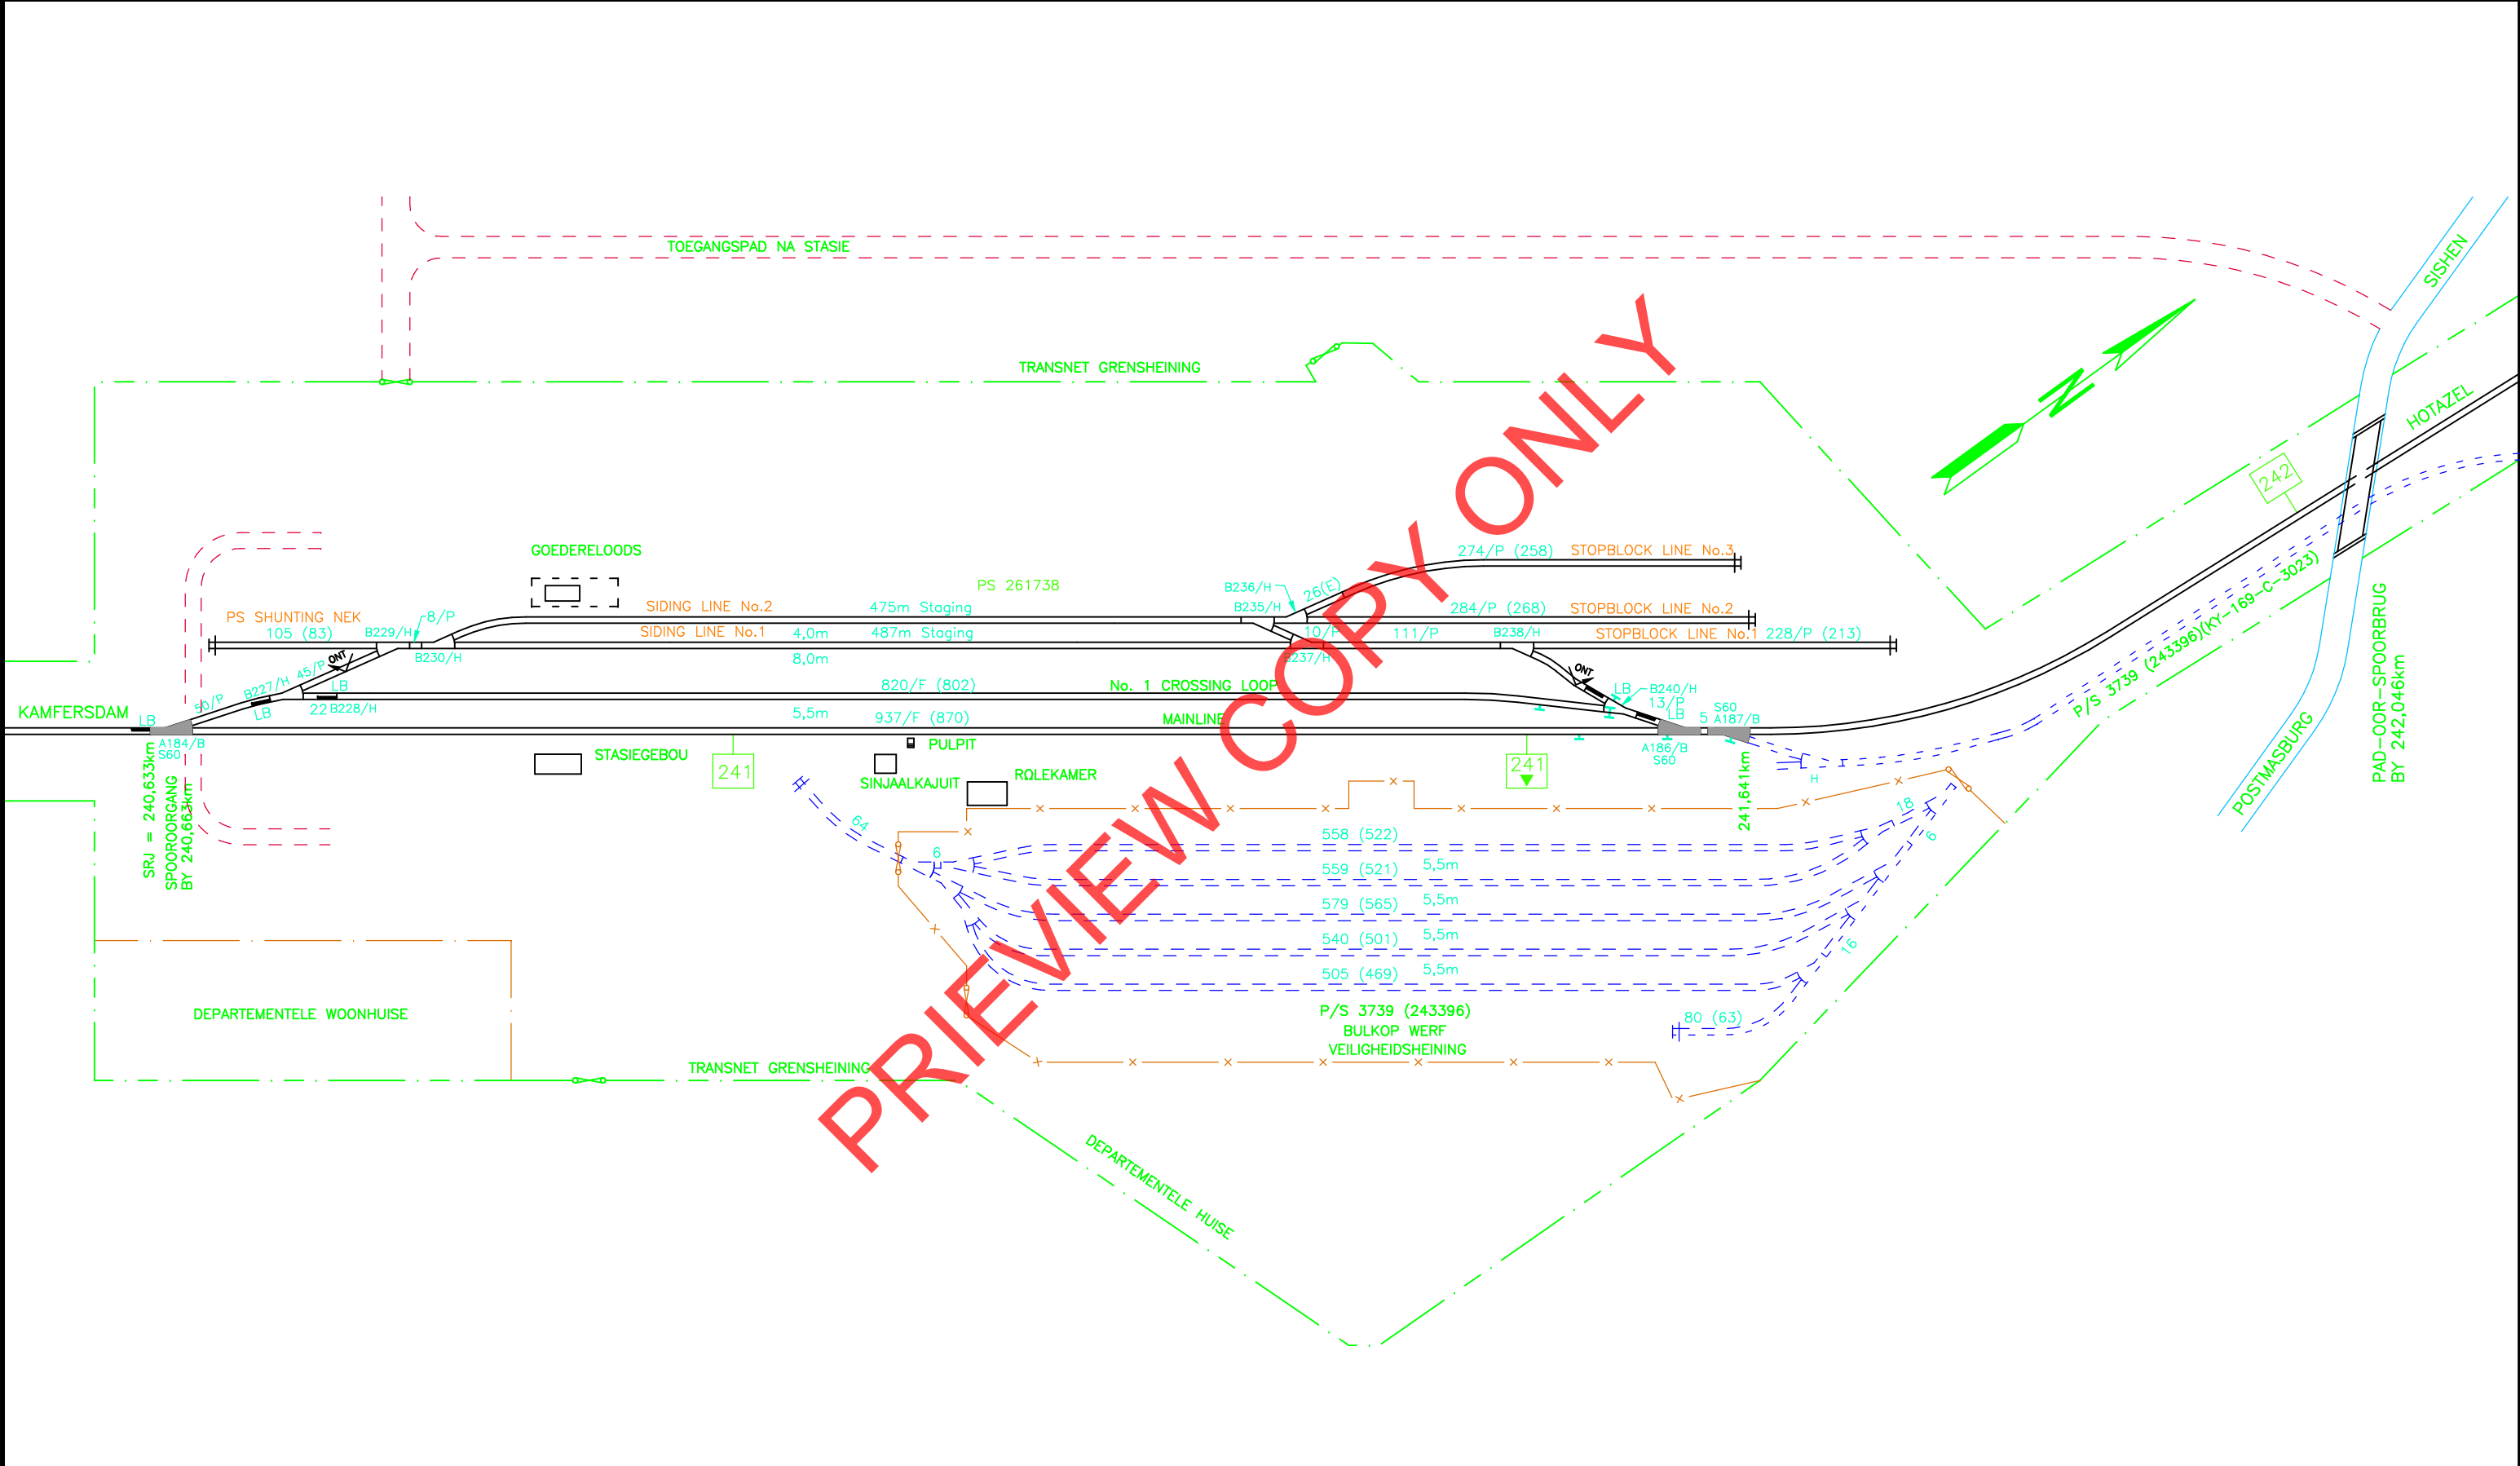

PREVIEW COPY ONLY

STATION YARD DATA						KIMBERLEY DEPOT						LOHATLHA			No	KY	169		
TRACK						No: OF TURNOUTS						241,121km						C	725
ENTRY TURNOUT	EXIT TURNOUT	MAINLINE	CROSSING LOOPS	SIDINGS	DEAD-ENDS	1:12	1:9	REST	1:12	1:9	REST	LHA							
240,633km	241,641km	0,942km	1,623km	1,2146km	0,891km	3	-	-	-	14	-	KAMFERSDAM - HOTAZEL							