



**TFR**, a division of

**TRANSNET SOC LTD**

Registration Number 1990/000900/30

[hereinafter referred to as **Transnet**]

**REQUEST FOR QUOTATION No : BLE52166**

**FOR THE SUPPLY OF: SUPPLY FENCING MATERIAL**

**FOR DELIVERY TO: Transnet Freight Rail**

**ISSUE DATE: 22 February 2013**

**CLOSING DATE: 5 March 2013**

**CLOSING TIME: 10:00**



RFQ BLE52166

## SCHEDULE OF DOCUMENTS

### SUPPLY FENCING MATERIAL

#### Section

1. Notice to Bidders
2. Quotation Form
3. Vendor application Form
4. Standard Term and Conditions for the supply of Goods or services to Transnet
5. General Bid Conditions – Appendix (i)
6. Standard term and conditions of contract (services) Appendix (ii)

Annexure –Specifications

Specification sketches – no BB-STD-1

**Section 1**  
**NOTICE TO BIDDERS**

Quotations are requested from interested companies, close corporations or enterprises (hereinafter referred to as the "Respondent(s) to supply the above-mentioned to Transnet.

Quotations must reach the Acquisition Council before the closing hour on the date shown below, and must be enclosed in a sealed envelope which must have inscribed on the outside:

**RFQ No** : BLE 52166  
**Description** : SUPPLY FENCING MATERIAL  
**Closing date** : 5 March 2013  
**Closing time** : 10:00

**DELIVERY INSTRUCTIONS FOR THIS RFQ**

- (i) **If posted**, the envelope must be addressed to the Acquisition Council, P.O. Box 2986, Bellville, 7535, and must be dispatched in time for sorting by the Post Office to reach the Secretary before the closing time of the RFQ. In the event of the late receipt of a Quotation, the Respondent's franking machine impression will not be accepted as proof that the response was posted in time.
- (ii) **If delivered by hand**, the envelope is to be deposited in the TRANSNET tender box which is located at the main entrance, Transnet Park Building, Modderdam road, Bellville, and should be addressed as follows:

ACQUISITION COUNCIL  
TRANSNET PARK BUILDING  
MODDERDAM ROAD  
BELLVILLE

**It should also be noted that the above tender box is located at the main entrance and is if dispatched by courier, the envelope must be addressed as follows and delivered to the Office of The Acquisition Council.**

**(iii) e-mail :**

**Only the Price Schedule – Section 2 and the Supplier Declaration Document to : carol.swan@transnet.net As mentioned above, the e-mail must be submitted before the closing date and time.**

---

Quotations which must be completed as indicated in Section 2 of this RFQ are to be submitted as follows:

---

Respondent's Signature

---

Date & Company Stamp

**METHOD:** the RFQ document may be post and/or courier/ hand deliver (deliver to the tender box) or e-mail (e-mail the Price Schedule – Section 2 to : [carol.swan@transnet.net](mailto:carol.swan@transnet.net) ), as explained on page 3 (iii) .

**CLOSING VENUE:** Transnet Park Building, Modderdam road, Bellville

It should also be noted that the above tender box is located at the main entrance and is if dispatched by courier, the envelope must be addressed as follows and delivered to the Office of the Acquisition Council.

## 1 Responses to RFQ

Responses to this RFQ [**Quotations**] must not include documents or reference relating to any other quotation or proposal. Any additional conditions must be embodied in an accompanying letter.

## 2 Broad-Based Black Economic Empowerment [B-BBEE]

Transnet fully endorses and supports the Government's Broad-Based Black Economic Empowerment Programme and it would therefore prefer to do business with local business enterprises who share these same values. Transnet will accordingly allow a "preference" to companies who provide a B-BBEE Verification Certificate. All procurement transactions will be evaluated accordingly.

### 2.1 B-BBEE Scorecard and Rating

As prescribed in terms of the Preferential Procurement Policy Framework Act (PPPFA), Act 5 of 2000 and its Regulations, Respondents are to note the following:

- Proposals will be evaluated on price which will be allocated 80 points and preference which will be allocated 20 points, dependent on the value of the Services
- The 80/20 preference point system applies where the acquisition of the Services will be less than R1 000 000.00.
- If the 80/20 preference point system is stipulated and all Bids received exceed R1 000 000.00, the RFP will be cancelled

In compliance with the Government Gazette No 34612, Notice No. 754 dated 23 September 2011, as from 1 October 2011 valid B-BBEE Verification Certificates must be issued by:

- a) Verification Agencies accredited by the South African National Accreditation System [SANAS]; or
- b) Registered Auditors approved by the Independent Regulatory Board of Auditors [IRBA], in accordance with the approval granted by the Department of Trade and Industry.

Enterprises will be rated by such agencies based on the following:

- c) **Large Enterprises** [i.e. annual turnover greater than R35 million]:
  - Rating level based on all seven elements of the B-BBEE scorecard
- d) **Qualifying Small Enterprises – QSE** [i.e. annual turnover between R5 million and R35 million]:
  - Rating based on any four of the elements of the B-BBEE scorecard
- e) **Exempted Micro Enterprises – EME** [i.e. annual turnover less than R5 million]:

In accordance with B-BBEE Codes of Good Practice [Statement 000, Section 4], any enterprise with annual total revenue of R 5 million or less qualifies as an EME.

- Automatic rating of B-BBEE Level 4 irrespective of race or ownership
- Black ownership greater than 50% or Black Women ownership greater than 50% automatically qualify as B-BBEE Level 3

Sufficient evidence to qualify as an EME would be a certificate (which may be in the form of a letter) from an auditor or accounting officer or a certificate from a Verification Agency accredited by SANAS. The certificate must confirm the company's turnover, black ownership / black female ownership and B-BBEE status level.

*Respondents are required to furnish proof of the above to Transnet. [i.e. a detailed scorecard as stipulated above in respect of Large Enterprises and QSEs, or a certificate in respect of EMEs].*

Transnet will accordingly allocate a maximum of **20 [twenty] points** in accordance with the **80/20** preference point system prescribed in the Preferential Procurement Policy Framework Act (PPPFA), Act 5 of 2000 and its Regulations to the Respondent's final score based on an entity's B-BBEE scorecard rating.

N.B. Failure to submit a B-BBEE certificate, which is valid as at the Closing Date of this RFP, will result in a score of zero being allocated for B-BBEE.

*[Refer Section 3, Vendor Application Form, for Returnable Documents required]*

### 3 Communication

- Respondents are warned that a response will be liable for disqualification should any attempt be made by a Respondent either directly or indirectly to canvass any officer(s) or employee of Transnet in respect of this RFQ between the closing date and the date of the award of the business.
- A Respondent may, however, before the closing date and time, direct any written enquiries relating to the RFQ to the following Transnet employee:

Name: Mr JP Carstens

Email: cobus.carstens@transnet.net

- Respondents may also, at any time after the closing date of the RFQ, communicate with Cobus Carstens. on any matter relating to its RFQ response:

Telephone 021 940-3833

Email cobus.carstens@transnet.net

### 4 Tax Clearance

The Respondent's original valid Tax Clearance Certificate must accompany the Quotation. Failure to provide this document with the RFQ submission will result in disqualification.

### 5 VAT Registration

The valid VAT registration number must be stated here: \_\_\_\_\_ *[if applicable].*

**6 Legal Compliance**

The successful Respondent shall be in full and complete compliance with any and all applicable national and local laws and regulations.

**7 Changes to Quotations**

Changes by the Respondent to its submission will not be considered after the closing date and time.

**8 Pricing**

All prices must be quoted in South African Rand on a fixed price basis, excluding VAT.

**9 Prices Subject to Confirmation**

Prices quoted which are subject to confirmation will not be considered.

**10 Negotiations**

Transnet reserves the right to undertake post-tender negotiations with selected Respondents or any number of short-listed Respondents.

**11 Binding Offer**

Any Quotation furnished pursuant to this Request shall be deemed to be an offer. Any exceptions to this statement must be clearly and specifically indicated.

**12 Disclaimers**

Transnet is not committed to any course of action as a result of its issuance of this RFQ and/or its receipt of a Quotation in response to it. Please note that Transnet reserves the right to:

- modify the RFQ's goods / service(s) and request Respondents to re-bid on any changes;
- reject any Quotation which does not conform to instructions and specifications which are detailed herein;
- disqualify Quotations submitted after the stated submission deadline;
- not necessarily accept the lowest priced Quotation;
- reject all Quotations, if it so decides;
- place an order in connection with this Quotation at any time after the RFQ's closing date;
- award only a portion of the proposed goods / service/s which are reflected in the scope of this RFQ;
- split the award of the order/s between more than one Supplier/Service Provider; or
- make no award at all.

In addition, Transnet reserves the right to exclude any Respondent from the bidding process who has been convicted of a serious breach of law during the preceding 5 [five] years, including but not limited to breaches of the Competition Act 89 of 1998. Respondents are required to indicate below whether or not they have been found guilty of a serious breach of law during the past 5 [five] years:

I/We \_\_\_\_\_ do hereby certify that *I/we have/have not been* found guilty during the preceding 5 [five] years of a serious breach of law, including but not limited to a breach of the Competition Act, 89 of 1998, by a court of law, tribunal or

other administrative body. The type of breach that the Respondent is required to disclose excludes relatively minor offences or misdemeanours, e.g. traffic offences.

Where found guilty of such a serious breach, please disclose:

NATURE OF BREACH:

\_\_\_\_\_

DATE OF BREACH: \_\_\_\_\_

Furthermore, I/we acknowledge that Transnet SOC Ltd reserves the right to exclude any Respondent from the bidding process, should that person or entity have been found guilty of a serious breach of law, tribunal or regulatory obligation.

### 13 Evaluation Criteria

Transnet will utilise the following criteria [not necessarily in this order] in choosing a Supplier/Service Provider, if so required:

- Administrative responsiveness - Completeness of response and returnable documents
- Technical Compliance to specification / quality, previous performance, delivery lead-time
- Weighted evaluation based on 80/20 preference point system:
  - Pricing and price basis [firm] - whilst not the sole factor for consideration, competitive pricing and overall level of unconditional discounts<sup>1</sup> will be critical

**Transnet will utilise the following formula in its evaluation of Price:**

$$PS = 80 \left( 1 - \frac{Pt - Pmin}{Pmin} \right)$$

Where:

- $Ps$  = Score for the Bid under consideration  
 $Pt$  = Price of Bid under consideration  
 $Pmin$  = Price of lowest acceptable Bid

- B-BBEE status of company

Preference points will be awarded to a bidder for attaining the B-BBEE status level of contribution in accordance with the table below:

B-BBEE Status Level of Contributor	Number of points (80/20 system)
1	20
2	18

<sup>1</sup> Only unconditional discounts will be taken into account during evaluation. A discount which has been offered conditionally will, despite not being taken into account for evaluation purposes, be implemented when payment is effected.

3	16
4	12
5	8
6	6
7	4
8	2
Non-compliant contributor	0

**14 Validity Period**

Transnet desires a validity period of 30 [thirty] days from the closing date of this RFQ.  
This RFQ is valid until 5 April 2013.

**15 Banking Details**

BANK: \_\_\_\_\_  
BRANCH NAME / CODE: \_\_\_\_\_  
ACCOUNT HOLDER: \_\_\_\_\_  
ACCOUNT NUMBER: \_\_\_\_\_

**16 Company Registration**

Registration number of company / C.C. \_\_\_\_\_  
Registered name of company / C.C. \_\_\_\_\_

**17 Disclosure of Prices Quoted**

Respondents must indicate here whether Transnet may disclose their quoted prices and conditions to other Respondents:

YES  NO

**18 Returnable Documents**

**Returnable Documents** means all the documents, Sections and Annexures, as listed in the tables below.

- a) Respondents are required to submit with their Quotations the **Returnable Documents**, as detailed below.

***Failure to provide all these Returnable Documents may result in a Respondent's disqualification. Respondents are therefore urged to ensure that all these Documents are returned with their Quotations.***

All Sections, as indicated in the footer of each page, must be signed, stamped and dated by the Respondent. Please confirm submission of these mandatory Returnable Documents by so indicating [Yes or No] in the table below:



Returnable Documents	Submitted [Yes or No]
SECTION 1 : Notice to Bidders	
<ul style="list-style-type: none"> <li>- Valid B-BBEE Verification Certificate [RSA Large Enterprises and QSEs] Note: failure to provide a valid B-BBEE Verification Certificate at the closing date and time of the tender will result in an automatic score of zero being allocated for B-BBEE scorecard</li> </ul>	
<ul style="list-style-type: none"> <li>- Valid B-BBEE certificate from auditor, accounting officer or SANAS accredited Verification Agency [RSA EMEs] Note: failure to provide a valid B-BBEE Verification Certificate at the closing date and time of the tender will result in an automatic score of zero being allocated for B-BBEE scorecard</li> </ul>	
SECTION 2 : Quotation Form	
SECTION 3: Vendor Application Form <ul style="list-style-type: none"> <li>• Original cancelled cheque or bank verification of banking details</li> <li>• Certified copies of IDs of shareholder/directors/members [as applicable]</li> <li>• Certified copy of Certificate of Incorporation [CM29/CM9 name change]</li> <li>• Certified copy of share certificates [CK1/CK2 if C.C.]</li> <li>• Entity's letterhead</li> <li>• Certified copy of VAT Registration Certificate [RSA entities only]</li> <li>• Certified copy of valid Company Registration Certificate [if applicable]</li> <li>• Original valid Tax Clearance Certificate [Consortia / Joint Ventures / Sub-contractors must submit a separate Tax Clearance Certificate for each party]</li> </ul>	
Letter of Good Standing - issued by the Compensation Commissioner	

Respondent's Signature

Date &amp; Company Stamp

**Section 2**  
**QUOTATION FORM**

I/We \_\_\_\_\_  
hereby offer to supply the goods/services at the prices quoted in the Price Schedule below, in accordance with the conditions related thereto.

I/We agree to be bound by those terms and conditions in:

- the Standard Terms and Conditions for the Supply of Goods and Services to Transnet [available on request]; and
- any other standard or special conditions mentioned and/or embodied in this Request for Quotation.

I/We accept that unless Transnet should otherwise decide and so inform me/us, this Quotation [and, if any, its covering letter and any subsequent exchange of correspondence], together with Transnet's acceptance thereof shall constitute a binding contract between Transnet and me/us.

I/We further agree that if, after I/we have been notified of the acceptance of my/our Quotation, I/we fail to deliver the said goods/service/s within the delivery lead-time quoted, Transnet may, without prejudice to any other legal remedy which it may have, cancel the order and recover from me/us any expenses incurred by Transnet in calling for Quotations afresh and/or having to accept any less favourable offer.

\_\_\_\_\_  
Respondent's Signature

\_\_\_\_\_  
Date & Company Stamp

**RFQ BLE 52166 : Price Schedule**

I/We confirm we have read and fully understand the requirements and quote as follows for the services required, excluding VAT:

DESCRIPTION OF MATERIAL	UNIT	QTY	TOTAL
358 ZA Single skin flat wire dia3.96mm ZA – height 2376, width 3050	ea	520	
70 x 70 x 6mm angle iron posts (hot dipped galvanised) – height 3000mm	ea	682	
70 x 6mm cover plate (HDG) – height 2312mm	ea	682	
40 x 40 x 3mm Top rail (HDG) – 2996mm long	ea	680	
40 x 40 x 3mm bottom rail (HDG) – 2996mm long	ea	680	
358 ZA single skin flat, wire dia, 3.96mm ZA – height 2376, width 3050	ea	160	
M8 x 40mm cupsquare – stainless steel	ea	7520	
M8 x 30mm cupsquare stainless steel	ea	5450	
M8 x shearnut – stainless steel	ea	12950	
M8 x 25 x 2mm washer – stainless steel	ea	12950	
Total (exc VAT)			

Company name : \_\_\_\_\_

Address : \_\_\_\_\_

Tel number : \_\_\_\_\_

Fax number : \_\_\_\_\_

e-mail address : \_\_\_\_\_

**Notes to Pricing:**

- a) All Prices must be quoted in South African Rand, exclusive of VAT
- b) Please note that should you have offered a discounted price(s), Transnet will only consider such price discount(s) in the final evaluation stage if offered on an unconditional basis.

**The future contractor shall have to deliver the product to the Depot Engineer's Office, situated at, TFR depot, Caledon West street Bellville**

**Contact person : Mr Basson (021) 940-2309**

\_\_\_\_\_  
Respondent's Signature

\_\_\_\_\_  
Date & Company Stamp

**Section 3**

**VENDOR APPLICATION FORM**

"Preview Copy Only"

\_\_\_\_\_  
Respondent's Signature

\_\_\_\_\_  
Date & Company Stamp



# Transnet Supplier Declaration/Application

The Financial Director or Company Secretary

Transnet Vendor Management has received a request to load your company on to the Transnet vendor database. Please furnish us with the following to enable us to process this request:

1. Complete the "Supplier Declaration Form" (SDF) on page 2 of this letter
2. **Original** cancelled cheque **OR** letter from the bank verifying banking details (**with bank stamp**)
3. **Certified** copy of Identity document of Shareholders/Directors/Members (where applicable)
4. **Certified** copy of certificate of incorporation, CM29 / CM9 (name change)
5. **Certified** copy of share Certificates of Shareholders, CK1 / CK2 (if CC)
6. A letter with the company's letterhead confirming physical and postal addresses
7. **Original** or **certified** copy of SARS Tax Clearance certificate and Vat registration certificate
8. A signed letter from the Auditor / Accountant confirming most recent annual turnover and percentage black ownership in the company **AND/OR** BBBEE certificate and detailed scorecard from an accredited rating agency (SANAS member).

**NB:**

- **Failure to submit the above documentation will delay the vendor creation process.**
- *Where applicable, the respective Transnet business unit processing your application may request further information from you. E.g. proof of an existence of a Service/Business contract between your business and the respective Transnet business unit etc.*

## **IMPORTANT NOTES:**

- a) **If your annual turnover is less than R5 million**, then in terms of the DTI codes, you are classified as an Exempted Micro Enterprise (EME). If your company is classified as an EME, please include in your submission, a signed letter from your Auditor / Accountant confirming your company's most recent annual turnover is less than R5 million and percentage of black ownership and black female ownership in the company **AND/OR** BBBEE certificate and detailed scorecard from an accredited rating agency (e.g. permanent SANAS Member), should you feel you will be able to attain a better BBBEE score.
- b) **If your annual turnover is between R5 million and R35million**, then in terms of the DTI codes, you are classified as a Qualifying Small Enterprise (QSE) and you claim a specific BBBEE level based on any 4 of the 7 elements of the BBBEE score-card, please include your BEE certificate in your submission as confirmation of your status.  
NB: BBBEE certificate and detailed scorecard should be obtained from an accredited rating agency (e.g. permanent SANAS Member).
- c) **If your annual turnover is in excess of R35million**, then in terms of the DTI codes, you are classified as a Large Enterprise and you claim a specific BEE level based on all seven elements of the BBBEE generic score-card. Please include your BEE certificate in your submission as confirmation of your status.  
NB: BBBEE certificate and detailed scorecard should be obtained from an accredited rating agency (permanent SANAS Member).
- d) **To avoid PAYE tax being automatically deducted from any invoices received from you**, you must also contact the Transnet person who lodged this request on your behalf, so as to be correctly classified in terms of Tax legislation.
- e) Unfortunately, **No payments can be made to a vendor** until the vendor has been registered, and no vendor can be registered until the vendor application form, together with its supporting documentation, has been received and processed.
- f) Please return the completed Supplier Declaration Form (SDF) together with the required supporting documents mentioned above to the Transnet Official who is intending to procure your company's services/products in order that he/she should complete and Internal Transnet Departmental Questionnaire before referring the matter to the appropriate Transnet Vendor Master Office.

Regards,

Transnet Vendor/Supplier Management .Contact person Carol tell: 021 940-3846 fax 021 940-3883.



# Supplier Declaration Form

Company Trading Name						
Company Registered Name						
Company Registration Number Or ID Number If A Sole Proprietor						
Form of entity	CC	Trust	Pty Ltd	Limited	Partnership	Sole Proprietor
VAT number (if registered)						
Company Telephone Number						
Company Fax Number						
Company E-Mail Address						
Company Website Address						
Bank Name			Bank Account Number			
Postal Address						Code
Physical Address						Code
Contact Person						
Designation						
Telephone						
Email						
Annual Turnover Range (Last Financial Year)		< R5 Million	R5-35 million	> R35 million		
Does Your Company Provide		Products	Services	Both		
Area Of Delivery		National	Provincial	Local		
Is Your Company A Public Or Private Entity			Public	Private		
Does Your Company Have A Tax Directive Or IRP30 Certificate			Yes	No		
Main Product Or Service Supplied (E.G.: Stationery/Consulting)						

## BEE Ownership Details

% Black Ownership	% Black women ownership	% Disabled person/s ownership	
Does your company have a BEE certificate	Yes	No	
What is your broad based BEE status (Level 1 to 9 / Unknown)			
How many personnel does the firm employ	Permanent	Part time	

Transnet Contact Person	
Contact number	
Transnet operating division	

## Duly Authorised To Sign For And On Behalf Of Firm / Organisation

Name	Designation
Signature	Date

## Stamp And Signature Of Commissioner Of Oath

Name	Date
Signature	Telephone No.

**NB:** Please return the completed Supplier Declaration Form (SDF) together with the required supporting documents mentioned above to the Transnet Official who is intending to procure your company's services/products.

Transnet Vendor/Supplier Management .Contact person Carol tell: 021 940-3846 fax 021 940-3883

## Section 4

### STANDARD TERMS AND CONDITIONS FOR THE SUPPLY OF GOODS OR SERVICES TO TRANSNET

A Supplier/Service Provider shall be obliged to adhere to the Standard Terms and Conditions for the Supply of Goods and Services to Transnet as expressed hereunder. Should the Respondent find any condition(s) unacceptable, it should indicate which condition(s) is/are unacceptable and offer an alternative(s). A Quotation submitted by a Respondent will be subjected to review and acceptance or rejection of its proposed contractual terms and conditions by Transnet's Legal Counsel, prior to consideration for an award of business.

#### 1 SOLE AGREEMENT

Unless otherwise agreed in writing, these terms [Terms and each Term] and Transnet's purchase order(s) [Order or Orders] represent the only conditions upon which Transnet SOC Ltd [Transnet] procures goods or services specified in the Order [collectively, the Products] from the person to whom the Order is addressed [the Supplier/Service Provider]. Transnet does not accept any other conditions which the Supplier/Service Provider may specify, unless otherwise agreed to by Transnet in writing. In the event of any inconsistency between these Terms and any Order, these Terms shall take precedence.

#### 19 CONFORMITY WITH ORDER

Products/Services shall conform strictly with the Order. The Supplier/Service Provider shall not vary the quantities specified and/or the specification, if any, stipulated in the Order, without the prior written consent of Transnet. The Supplier/Service Provider warrants that the Products/Services shall be fit for their purpose and of satisfactory quality.

#### 20 DELIVERY AND TITLE

20.1 The delivery dates and addresses are those in the Order. Time shall be of the essence in respect of the Supplier's/Service Provider's obligations under the Order.

20.2 The Supplier/Service Provider will not be excused for delay in delivery or performance except due to circumstances outside its control and then only subject to the Supplier/Service Provider having notified Transnet in writing on becoming aware of such circumstances. Transnet may terminate an Order, in whole or in part, without incurring any liability to the Supplier/Service Provider if such a delay becomes, in Transnet's absolute opinion, significant.

20.3 If on delivery, the Products/Services do not conform to the Order, Transnet may reject the Products/Services and the Supplier/Service Provider shall promptly rectify any defects or in Transnet's opinion, supply appropriate replacement Products/Services at the Supplier's/Service Provider's expense within the specified delivery times, without any liability due by Transnet.

#### 21 PRICE AND PAYMENT

21.1 Prices specified in an Order cannot be increased. Payment for the Products/Services shall be made by Transnet against an original undisputed invoice(s) [a Tax Invoice], supporting documentation and month-end statement from the Supplier/Service Provider. Tax Invoices plus supporting documentation shall be posted to the address shown in the Order.

21.2 Payment of the Supplier's/Service Provider's valid Tax Invoice(s) will be made by Transnet in the South African currency and on the terms stated in the Order, the standard payment terms being 30 [thirty] days from date of receipt by Transnet of a month-end statement, unless otherwise agreed to in writing. Transnet shall arrange for payment of such Tax Invoices and any pre-authorised additional expenses incurred, provided that the authorised expenses are supported by acceptable documentary proof of expenditure incurred [where this is available]. Any amounts due in terms of these Terms shall be paid to the Supplier/Service Provider, taking into account any deduction or set-off and bank charges.

## **22 PROPRIETARY RIGHTS LIABILITY**

If any allegations should be made or any claim asserted against Transnet that ownership of, or any act or omission by Transnet in relation to Products/Services or any written material provided to Transnet relating to any Products/Services or pursuant to an Order being a violation or infringement of any third party's contractual, industrial, commercial or intellectual property rights including but not limited to any patent, registered design, design right, trade mark, copyright or service mark on any application thereof, the Supplier/Service Provider hereby indemnifies Transnet against and hold it harmless from any and all losses, liabilities, costs, claims, damages and expenses [including any legal fees] arising directly or indirectly from such allegation or claim provided that this indemnity shall not apply where the allegation or claim arises solely as a result of the Supplier/Service Provider following a design or process originated and furnished by Transnet. The Supplier/Service Provider shall either

- a) procure for Transnet the right to continue using the infringing Products; or
- b) modify or replace the Products/Services so that they become non-infringing,

provided that in both cases the Products/Services shall continue to meet Transnet's requirements and any specifications stipulated in the Order. Should neither option be possible, the Supplier/Service Provider may remove, with Transnet's prior written consent, such Products/Services and will pay to Transnet a sum equivalent to the purchase price. If Transnet refuses to give such consent, the Supplier/Service Provider shall have no liability in respect of any continued use of the infringing Products/Services after Supplier's/Service Provider's prior written request to remove the same.

## **23 PROPRIETARY INFORMATION**

All information which Transnet has divulged or may divulge to the Supplier/Service Provider and any information relating to Transnet's business which may have come into the Supplier's/Service Provider's possession whilst carrying out an Order, and the existence of the Order, shall be treated by the Supplier/Service Provider as confidential information and shall not, without Transnet's prior written consent, be disclosed to any third party, or be used or copied for any purposes other than to perform the Order. This clause does not apply to information which is public knowledge or available from other sources other than by breach of this Term. Upon request by Transnet, the Supplier/Service Provider shall return all materials issued pursuant to the Order and, pending this, shall protect Transnet's rights in any such materials. Such confidential information shall at all material times be the property of Transnet.



**24 PUBLICITY**

The Supplier/Service Provider shall not name Transnet or use its trademarks, service marks [whether registered or not] or Products in connection with any publicity without Transnet's prior written consent.

**25 TERMINATION OF ORDER**

- 25.1 Transnet may cancel an Order in whole or in part at any time upon at least 7 [seven] days' written notice to the Supplier/Service Provider, or when there is a change in control of the Supplier/Service Provider or the Supplier/Service Provider commits any serious breach or any repeated or continued material breach of its obligations under these Terms and/or Order or shall have been guilty of conduct tending to bring itself into disrepute, on written notice to the Supplier/Service Provider when such work on the Order shall stop.
- 25.2 Transnet shall pay the Supplier/Service Provider a fair and reasonable price for justified work in progress, where such price reflects only those costs not otherwise recoverable by the Supplier/Service Provider, at the time of termination, and the Supplier/Service Provider shall give Transnet full assistance to check the extent of such work in progress. Payment of such price shall be in full and final satisfaction of any claims arising out of such termination and upon such payment the Supplier/Service Provider shall deliver to Transnet all work, including any materials, completed or in progress. The sum payable to the Supplier/Service Provider under this clause will not in any event exceed the total amount that would have been payable to the Supplier/Service Provider had the Order not been terminated.
- 25.3 In the event of termination the Supplier/Service Provider must submit all claims within 2 [two] months of termination after which time claims will only be met in what Transnet considers exceptional circumstances.
- 25.4 If the Products are not provided in accordance with an Order, the Order shall be deemed terminated and the Supplier/Service Provider shall compensate Transnet for any costs incurred in obtaining substitute Products or any damage caused due to the failure or delay in the delivery.

**26 ACCESS**

The Supplier/Service Provider shall be liable for the acts, omissions and defaults of its personnel or agents who, for the purposes of the Order, shall be treated as if they are the Supplier's/Service Provider's employees. The Supplier/Service Provider shall ensure that any such personnel or agents, whilst on Transnet's premises, shall comply with Transnet's health and safety, security and system security rules and procedures as and where required.

**27 WARRANTY**

The Supplier/Service Provider warrants that it is competent to supply the Products/Services in accordance with these Terms to the reasonable satisfaction of Transnet and that all Products/Services delivered under the Order: (a) conform and comply in all relevant legislation, standards, directives and orders related to [inter alia] the Services in force at the time of delivery, and to any specifications referred to in the Order; (b) will not cause any deterioration in the functionality of any Transnet equipment; and (c) do not infringe any third party rights of any kind. The Supplier/Service Provider hereby indemnifies Transnet against all losses, liabilities, costs, claims, damages, expenses and awards of any kinds incurred or made against Transnet in connection with any breach of this warranty.

**28 INSOLVENCY**

If the Supplier/Service Provider shall have a receiver, manager, administrator, liquidator or like person appointed over all or any part of its assets or if the Supplier/Service Provider compounds with its creditors or passes a resolution for the writing up or administration of the Supplier/Service Provider, Transnet is at liberty to terminate the Order or Orders forthwith, or at its option, to seek performance by any such appointed person.

**29 ASSIGNMENT**

The Supplier/Service Provider shall not assign its obligations under an Order without Transnet's prior written consent, which consent shall not be unreasonably withheld or delayed.

**30 NOTICES**

Notices under these Terms shall be delivered by hand to the relevant addresses of the parties in the Order or may be served by facsimile or by email, in which event notice shall be deemed served on acknowledgement of receipt by the recipient.

**31 LAW**

Orders shall be governed by and interpreted in accordance with South African law and any disputes arising herein shall be subject to South African arbitration under the rules of the Arbitration Foundation of South Africa, which rules are deemed incorporated by reference in this clause. The reference to arbitration shall not prevent Transnet referring the matter to any South African courts, having jurisdiction, to which the Supplier/Service Provider hereby irrevocably submits but without prejudice to Transnet's right to take proceedings against the Supplier/Service Provider in other jurisdictions and/or obtaining interim relief on an urgent basis from a court of competent jurisdiction pending the decision in other courts or from instituting in any court of competent jurisdiction any proceedings for an interdict or any other injunctive relief. If the Supplier/Service Provider does not have a registered office in the South Africa it will at all times maintain an agent for service of process in South Africa and shall give Transnet the name and address of such agent as such may be amended, in writing, from time to time.

**32 GENERAL**

Completion or termination of an Order shall be without prejudice to any Term herein which by its nature would be deemed to continue after completion or termination, including but not limited to clauses 22, 23, **Error! Reference source not found.**, 24 and 27. Headings are included herein for convenience only. If any Term herein be held illegal or unenforceable, the validity or enforceability of the remaining Terms shall not be affected. No failure or delay by Transnet to enforce any rights under these Terms will operate as a waiver thereof by Transnet. All rights and remedies available to either party under these Terms shall be in addition to, not to the exclusion of, rights otherwise available at law.

**33 COUNTERPARTS**

These Terms and conditions may be signed in any number of counterparts, all of which taken together shall constitute one and the same instrument. Any party may enter into this agreement by signing any such counterpart.

**Section 5**

**General Bid Conditions - Appendix (i)**

The Appendix (i) is not attached, this document is available on request.

"Preview Copy Only"

**Section 6**

**Standard term and conditions of contract (services) – Appendix (ii)**

The Appendix (ii) is not attached, this document is available on request.

"Preview Copy Only"

## Annexure

### SPECIFICATION

BLE52166

#### **Angle Iron Posts Rates Includes:**

3m long x 70 x 70 x 6mm angle iron posts, predrilled holes for fixing the panels, including the 2,312m x 7 x 6mm flat bar section predrilled holes for fixing the mesh to the posts. Fixed to posts using stainless steel M8 x 40mm cup square bolts, washers and shearnuts, 6 per coverplate.

#### **Toprail Rates includes:**

2,996m x 40x x 40 x 3mm angle iron, predrilled holes for fixing rails to posts & for fixing top section of the mesh to the rail. Toprails to be fitted with 32 x 2mm serrated comb, welded 10mm at every 100mm centres, including bolts, shearnuts & washers M8 x 30 stainless steel cupsquares bolts to fix rails to posts & M8 x 40mm stainless steel cupsquare bolts to fix top sections of the mesh to the rails.

#### **Bottomrails Rates Includes:**

2,996m x 40x x 40 x 3mm angle iron, predrilled holes for fixing rails to posts & for fixing bottom section of the mesh to the rail, including bolts, shearnuts & washers M8 x 30 stainless steel cupsquares bolts to fix rails to posts & M8 x 40mm stainless steel cupsquare bolts to fix top sections of the mesh to the rails.

#### **Panels - Galfan 358 Single Skin Security Fence**

Heavy duty high security welded panel fence with rectangular mesh 3 - 5 - 8 Single Skin Mesh Panels (alternative to same spec)

Inner Apertures: 76.2mm x 12.7mm

Wire Diameter: 4mm horizontal & 4mm vertical

Width of Panels: 3050mm

Height of panels: 2385mm

Tensile Strength: 650 - 700N/mm<sup>2</sup>

Weld Strength: 75%

Weight: 10.47kg/m<sup>2</sup>

Coating: Zincalu Super coated to SANS 10244 - 2:2003

SPECIFICATION (MIN.240G/M<sup>2</sup>)

**All the posts and rail materials will be hot dipped galvanised in accordance with ISO 1461**

# SPECIFICATION

## 1.0 POSTS

70 x 70 x 6mm x 3000 long galv. angles set vertically into foundations at 3000mm centres. Refer to sheets 2 & 3 for post details.

## 2.0 FOUNDATIONS:

700 x 400 x 400 (15MPa/19mm stone at each post. Ground conditions may require additional conc.

## 3.0 MESH PANELS:

Constructed from high tensile steel with a weld strength of 75%.

Apertures on types 358 (4mm) are 72.2 x 8.7mm & 3510 (3mm) single are 73.2 x 9.7mm. Single mesh panels: coated with ZincAlu Super as SANS spec. 10244-2: 2003.

## 4.0 RAILS:

Refer to sheet 4 for details of types of rails.

## 5.0 COVER STRIPS:

Refer to sheets 2 & 3 for details.

## 6.0 ASSEMBLY DETAILS:

Refer to sheet 5.

## 7.0 FIXINGS:

Rails to posts:  
Stainless steel 8mm dia. x 40mm cup square security bolts with washers & anti-vandal shear off nuts.

## Cover plates to posts:

Countersunk stainless steel 8mm dia. x 40mm button head security screws with washers & shear off nuts.

## Mesh to rail:

As rails to posts, length to be 30mm.

## 8.0 GALVANISING:

All posts, rails and cover plates to be hot dip galvanised after manufacture in accordance with ISO 1461, for top & bottom rails to be 55 microns, 70 microns for posts & cover plates.


Specification continues on sheet 2.

3	Logo changed.	LDJ	11/04/2001
2	Notes and title block changed.	LDJ	06/10/2005
1	Galvanising spec. altered.	LDJ	19/06/2002
Rev	Revision description	by	Date
LDJ			
Tech. Approved:			
O.C. Approved:	Title:		
AV	STANDARD FENCE		
MNG. Approved:	TYPE 1		
GB	2400 HIGH		
	ELEVATION		
	A3		
Date: 03/09/2001	Draw No:	sheet 1 of 5	
Scale: 1:20	BB-STD-1 sht 1 3		

**IBI BETAFENCE**  
SOUTH AFRICA (PTY) LTD

Godderson Ave Blokbath 7581. Tel: 021 905-4535  
www.betafence.co.za

This drawing and design are the property of Betafence South Africa (Pty) Ltd

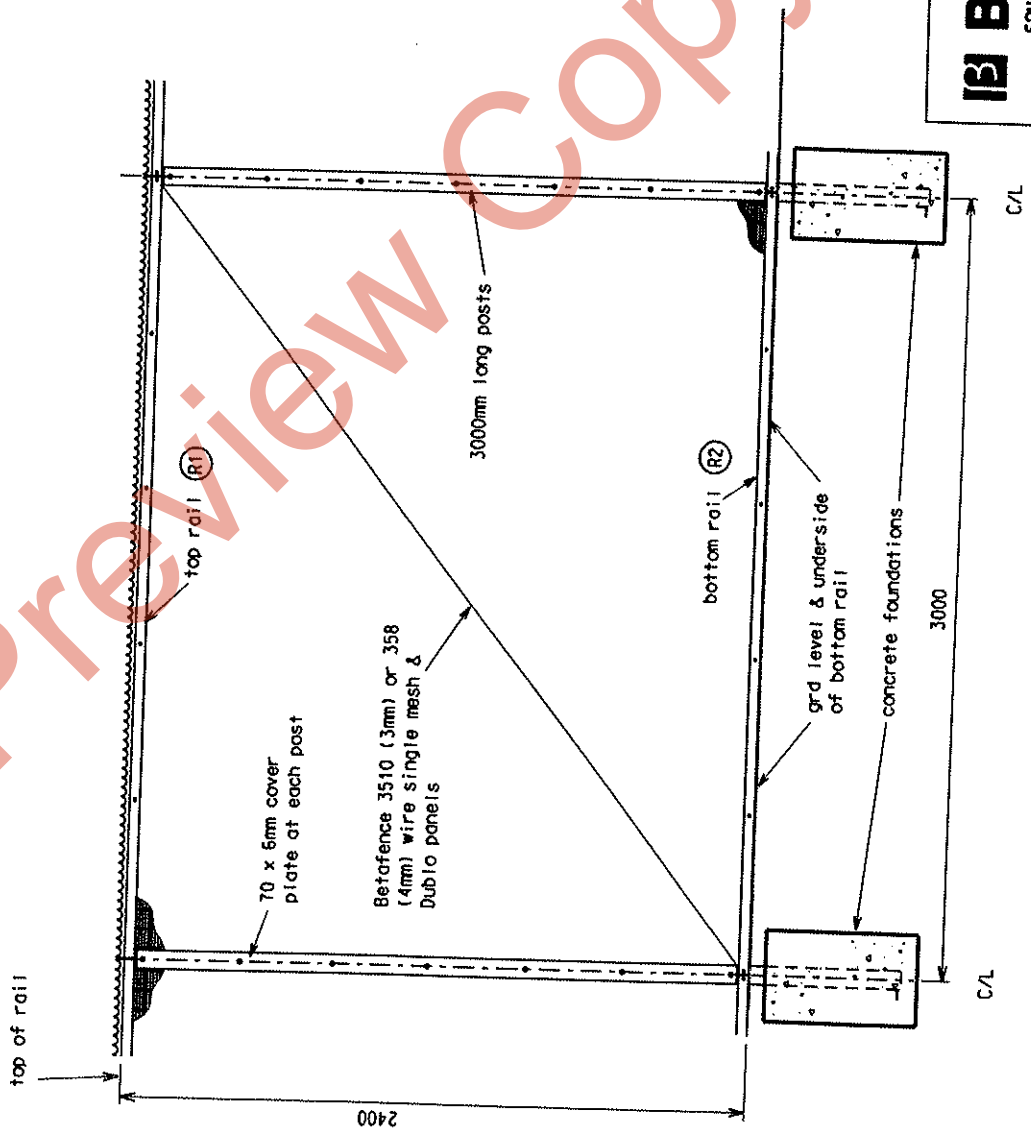


**ELEVATION OF FENCE**  
SCALE: 1:20

SPECIFICATION cont'd from sheet 1

**9.0 WORKMANSHIP:**  
 All welds to be continuous unless otherwise specified.  
 All welds, cutting and holes to be buffed smooth prior to galvanising.  
 All weld splashes to be removed prior to galvanising.

**10.0 STEEL SECTIONS:**  
 All steel sections to be checked for straightness before manufacture and after galvanising.

**11.0 SERRATED STRIP:**  
 Clamp angle in a jig. Spot weld strip at ends to the angle and intermediately along length of strip at 200mm c/c on alternating sides. Ensure welds have cooled before removing from the jig.

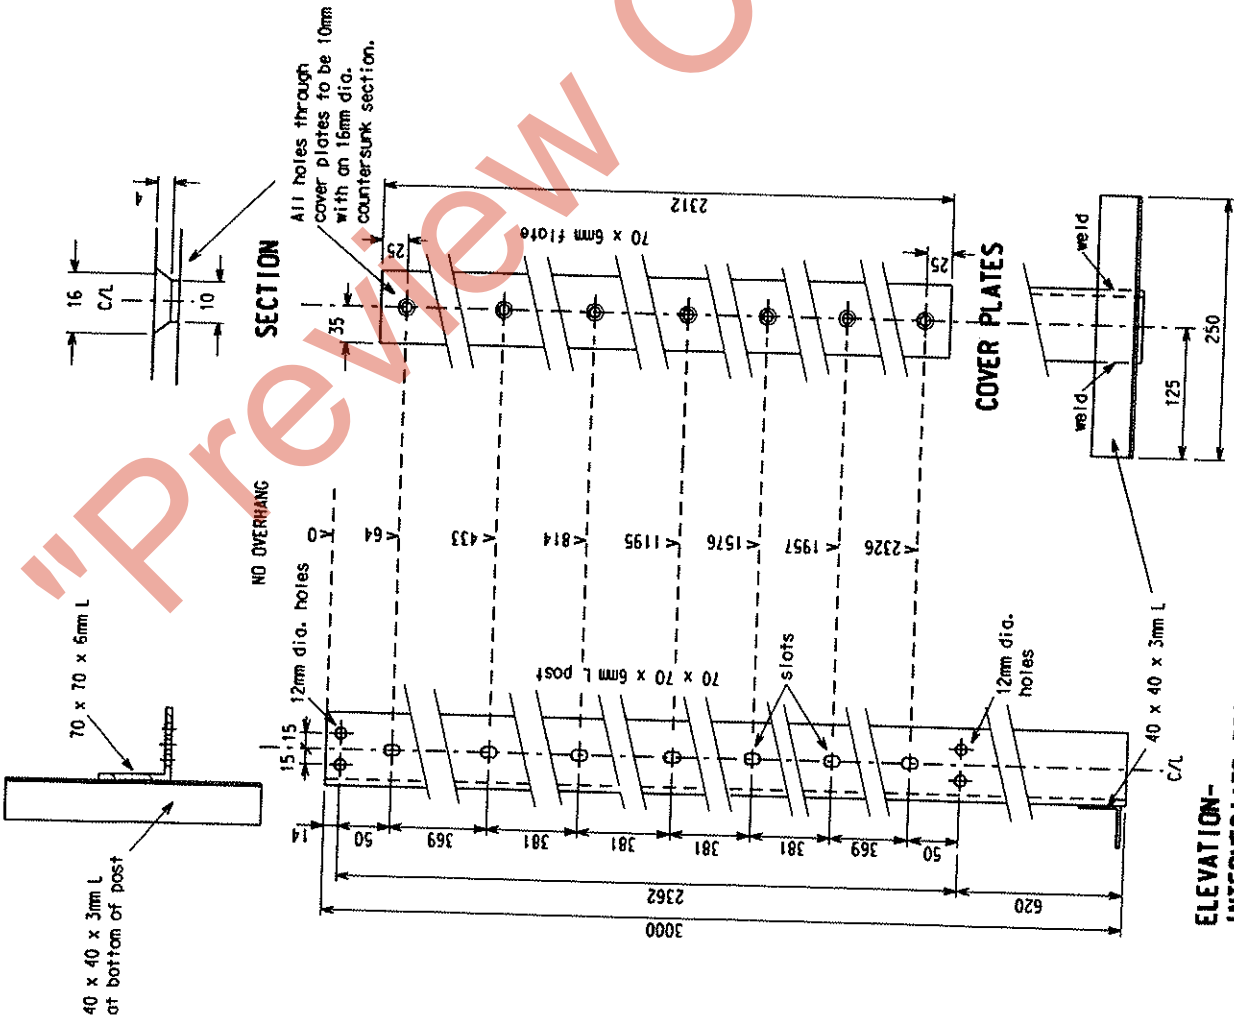

**ELEVATION- INTERMEDIATE POST**  
 All slots to be 20 x 10mm

Tolerances:  
 position of holes: 2mm  
 other dimensions: 5mm in 3000.  
 Third angle projection unless indicated.

**IBI BETAFENCE**  
 SOUTH AFRICA (PTY) LTD


Gooderson Ave Blockheath 7581. Tel: 021 905-4535  
 www.betafence.co.za

This drawing and design are the property of Betafence South Africa (Pty) Ltd

4	Logo changed.	LDJ	11/04/2007
3	Roll and corner post removed.	LDJ	06/10/2005
2	Drawing redrawn.	LDJ	21/07/2005
1	Slots changed to 12mm holes.	LDJ	21/07/2005
Rev	Revision description	by	Date
LDJ	Tech. Approved:		
AV	D.C. Approved:		
GB	Meng. Approved:		

Title: **STANDARD FENCE TYPE 1**  
**3000 INTERMEDIATE POST & COVER PLATE DETAILS**

Draw No: **BB-STD-1 sht 2** of 5 Rev: **4**  
 Date: 10/10/2001  
 Scale: 1:5

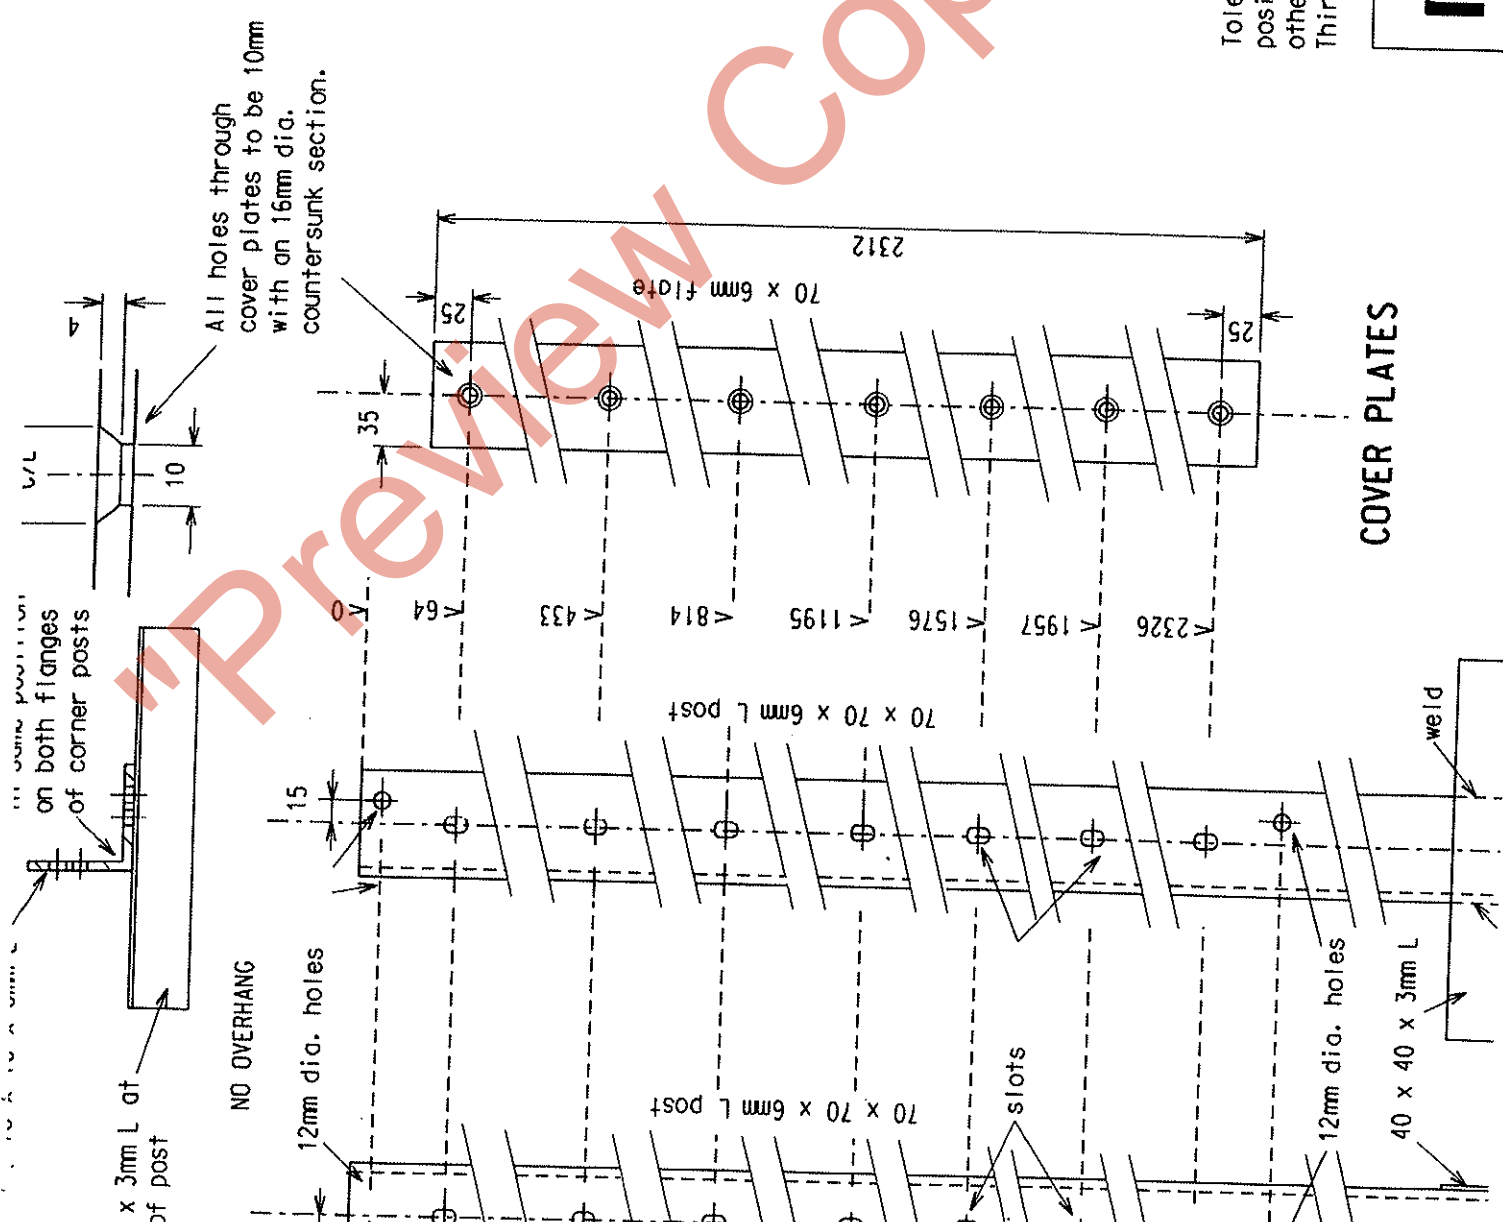

Tolerances:  
 position of holes: 2mm  
 other dimensions: 5mm in 3000.  
 Third angle projection unless indicated.

2	Logo changed.
1	Drawing revised.
Rev	Revision description
Tech. Approved:	Title:
LDJ	

**IB BETAFENCE**  
 SOUTH AFRICA (PTY) LTD



**COVER PLATES**





**RAIL SPECIFICATION:**

All steel sections to be checked for straightness before manufacture and after galvanising.

Clamp angle in a jig. Spot weld strip at ends to angle and intermediately along length of strip at 200mm c/c on alternate sides. Ensure welds have cooled before removing from the jig.

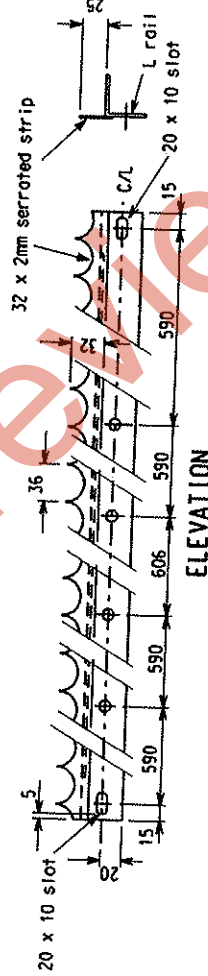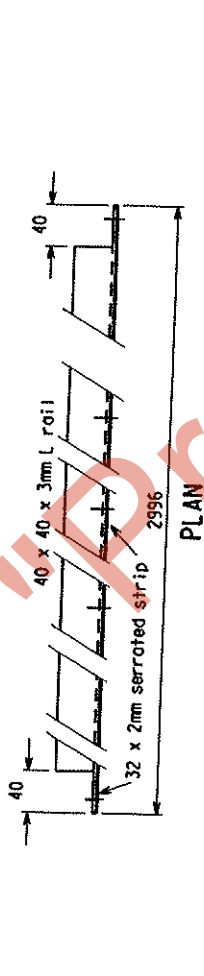



**RAIL DETAILS - type R1**  
All round holes to be 11mm dia.

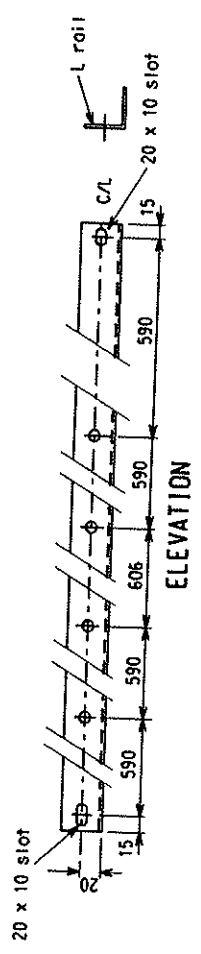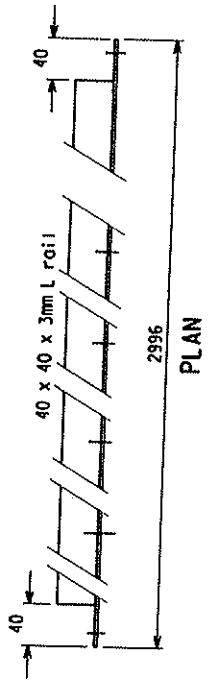


**RAIL DETAILS - type R2**  
All round holes to be 11mm dia.

Tolerances:  
position of holes: 2mm  
other dimensions: 5mm in 3000

1 Logo changed.		LDJ	11/01/2007
Rev	Revision description	by	Date
Title: <b>STANDARD FENCE TYPE 1 TOP &amp; BOTTOM RAIL DETAILS</b>			
Tech. Approved: LDJ		Drawg No: <b>BB-STD-1 sht 4 1</b>	
D.C. Approved: AV		sheet 4 of 5 Rev:	
Mong. Approved: GB		A3	
Date: 10/10/2001		Scale: 1:5	
<p><b>BETA FENCE</b> SOUTH AFRICA (PTY) LTD</p> <p>Gooderson Ave Blockheath 7581. Tel: 021 905-4535 www.betafence.co.za</p> <p>This drawing and design are the property of Betafence South Africa (Pty) Ltd</p>			

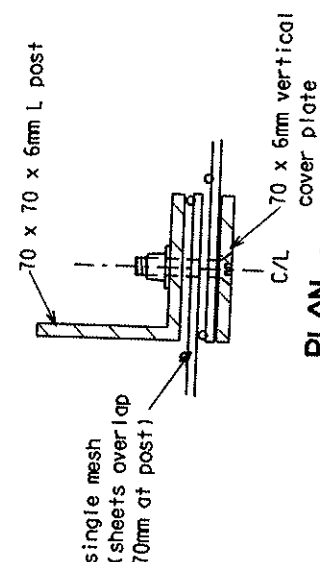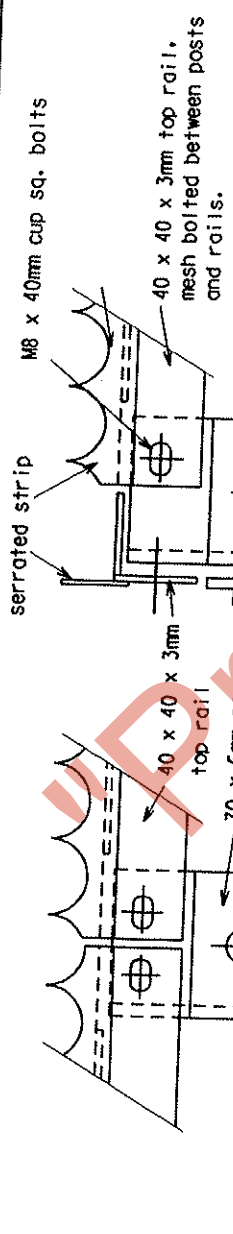

**PLAN - SINGLE MESH**

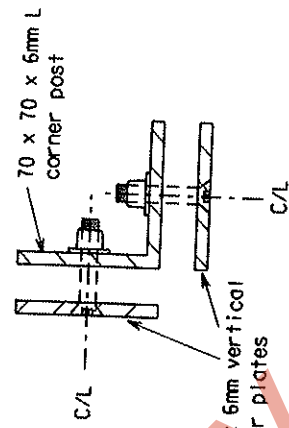

**PLAN - CORNER POST SINGLE & DOUBLE MESH**

NB top and bottom rails can be used to set out posts.

**ELEVATION**

**ELEVATION**

**PLAN - TOP RAIL ASSEMBLY - PLAN**

**PLAN - BOTTOM RAIL ASSEMBLY - PLAN**

M8 x 40mm cup sq. bolts

40 x 40 x 3mm top rail, mesh bolted between posts and rails.

70 x 70 x 6mm corner post

single mesh (sheets overlap 70mm at post)

top rail

top rail

C/L of posts

70 x 70 x 6mm corner post

40 x 40 x 3mm bottom rail

M8 x 40mm cup sq. security bolts

position of mesh

C/L of posts

corner post

C/L of posts

70 x 70 x 6mm L intermediate post

40 x 40 x 3mm bottom rail

position of mesh

C/L of posts

		1 Logo changed. Rev 11/20/2007 by Date
SOUTH AFRICA (PTY) LTD Gooderson Ave Blockheath 7581. Tel: 021 905-4535 www.betafence.co.za		Title: STANDARD FENCE TYPE 1 - 2400 HIGH ASSEMBLY DETAILS Tech. Approved: [Signature] D.C. Approved: AV Mng. Approved: GB
This drawing and design are the property of Betafence South Africa (pty) Ltd		Date: 06/10/2005 Scale: 1:2.5 Drwg No: BB-STD-1 sht 5 of 5 Rev: 1