

Pier 2 Substation

- Amend road to 305 x 305 H column position of joint (see detail 2 below)
- Repeat to add order 2 x additional angle sections (see detail 1) section A-A shows detail

No

GRADE S, & BOLTS 2 X Required.

200 x 200 x 16 L



Detail 1

Revised Column sizes.


REVIEW COPY ONLY

A. Measuring Pr Eng



2013/05/21

20130152

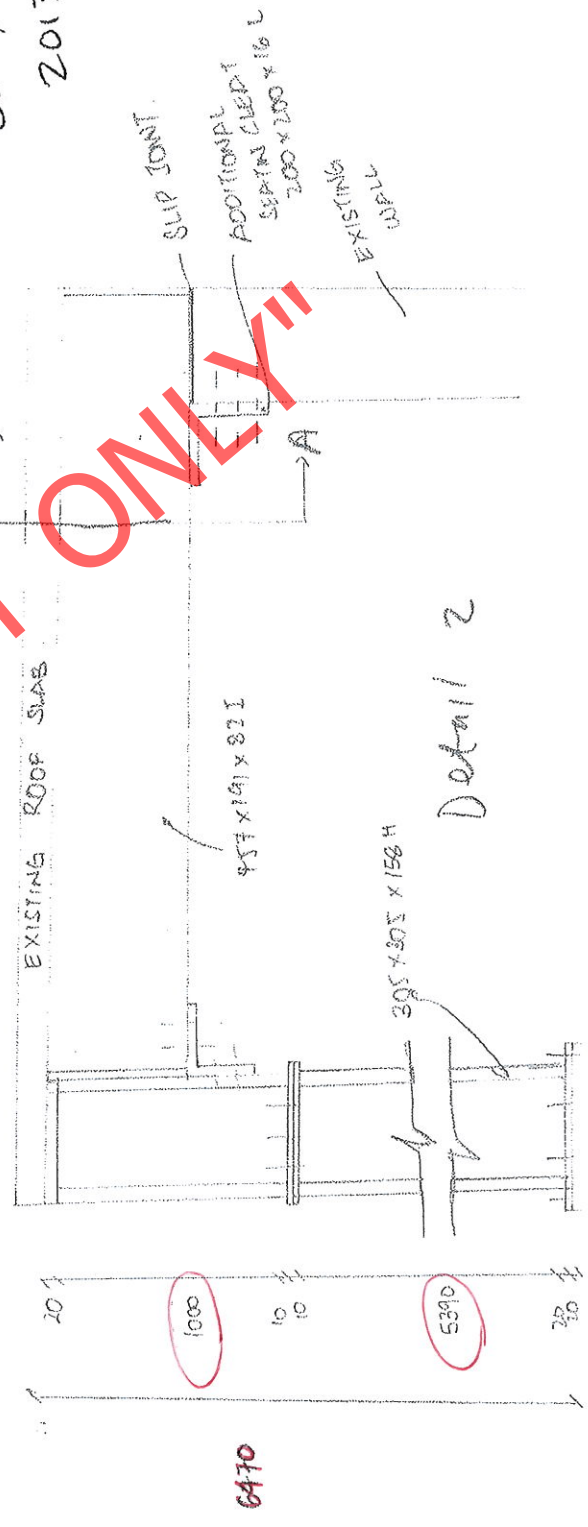

Detail 2