


**Transnet SOC Limited  
T/A Transnet Capital Projects**

**REQUEST FOR QUOTATION**

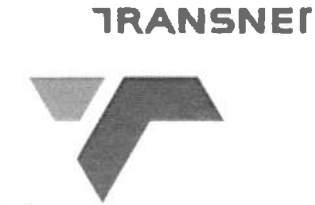

TFR RME RFQ BOARD  
TRANSNET FREIGHT RAIL  
PROCUREMENT DEPARTMENT  
3900

Registration Number: 1990/000900/06  
Vat Number : 4720103177

**Attention:**  
Telephone Number :  
Fax Number :  
Vendor Number :500000

**Quotation Deadline Date : 05.08.2013  
Quotation Deadline Time : 12:00**

**REQUEST for QUOTATION**  
Transnet Capital Projects  
**RFQ Number / Date**  
6000168381 / 25.07.2013  
**Contact Person / Telephone**  
Nomvu Mabuyakhulu / 035 905 4640  
**Return to VAX Number/EMAIL**  
0865159978 / TCPtendersRichardsBay@Transnet.net

Item	Material	Description	RFQ Qty	UoM	Required Del date	Confirm Del date	Unit Price Excl	Total Price Excl
00010		390mm x 40mm RS40 (50X5)	39	ea	06.08.2013			

390mm x 40mm RS40 (50X5.5) 1m long  
390mm x 40mm RS40 (50X5.5) 1m long rectogrid, hot dip galvanised and banded

Transnet Limited t/a Transnet Freight Rail RME Richards Bay, hereby invite your company to supply a separate detailed quotation to supply the following goods or services required:

- Dowel support, steel shutter mould, RS40 rectogrid, angle iron frames & mentis grating  
(Refer to attached Drawings)

Delivery Address: GP3 Shed Site, Port of Richards Bay

All technical queries relating to this invitation may be addressed to:

Miss Lindelwa Majenge Tel: 078 017 2435

All procurement relating queries can be addressed to:


Miss Nomvu Mabuyakhulu Tel: 035 905 4640

The closing time for receipt of your official quotations is 12:00 hrs. on Monday,5th of August 2013.

"PREVIEW COPY ONLY"

Transnet SOC Limited  
 T/A Transnet Capital Projects  
 Company  
 TFR RME RFQ BOARD  
 TRANSNET FREIGHT RAIL  
 PROCUREMENT DEPARTMENT  
 3900

**REQUEST FOR QUOTATION**

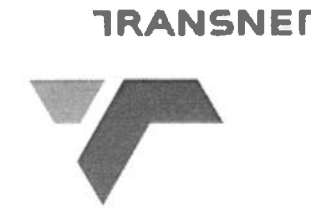

Registration Number: 1990/000900/06  
 Vat Number : 4720103177

**Attention:**  
 Telephone Number :  
 Fax Number :  
 Vendor Number :500000

**Quotation Deadline Date : 05.08.2013**  
**Quotation Deadline Time : 12:00**

**REQUEST for QUOTATION**  
 Transnet Capital Projects  
**RFQ Number / Date**  
 6000168381 / 25.07.2013  
**Contact Person / Telephone**  
 Nomvu Mabuyakhulu / 035 905 4640  
**Return to VAX Number/EMAIL**  
 0865159978 / TCPtendersRichardsBay@Transnet.net

Item	Material	Description	RFQ Qty	UoM	Required Del date	Confirm Del date	Unit Price Excl	Total Price Excl
------	----------	-------------	---------	-----	-------------------	------------------	-----------------	------------------

Telephonic and late quotes will not be accepted.  
 All quotations should be submitted in our tender box or alternatively via fax to 086 515 9978 or e-mail to TCPtendersRichardsBay@transnet.net.

Please supply the following documents with every quotation submitted;  
 Valid Tax Clearance certificate.  
 Copy of your latest B.B.B.E.E. Certificate.  
 Certificate of good standing with the Workman's compensation commissioner.

Failing to submit any of the documents mentioned above, could result in your quotation to be disqualified / not accepted.  
 Note: Transnet may not necessarily accept the lowest or any other offer and reserves the right to select in its favor any or, a portion of any offer made


If you are unable to quote for this enquiry, please submit a NO QUOTE, with a short reasons, if possible, for not being able to quote.

Otherwise we look forward to receive your quote by the date and time stated.

00020		390mm x 40mm RS40 (50X5	1	ea	06.08.2013			
390mm x 40mm RS40 (50X5.5) 0.212m long 390mm x 40mm RS40 (50X5.5) 0.212m long rectogrid, hot dip galvanised and banded								

Transnet SOC Limited  
 T/A Transnet Capital Projects  
 Company  
 TFR RME RFQ BOARD  
 TRANSNET FREIGHT RAIL  
 PROCUREMENT DEPARTMENT  
 3900

REQUEST FOR QUOTATION

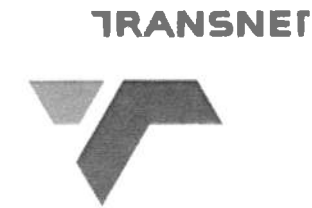

Registration Number: 1990/000900/06  
 Vat Number : 4720103177

**Attention:**  
 Telephone Number :  
 Fax Number :  
 Vendor Number :500000

**Quotation Deadline Date : 05.08.2013**  
**Quotation Deadline Time : 12:00**


**REQUEST for QUOTATION**  
 Transnet Capital Projects  
**RFQ Number / Date**  
 6000168381 / 25.07.2013  
**Contact Person / Telephone**  
 Nomvu Mabuyakhulu / 035 905 4640  
**Return to VAX Number/EMAIL**  
 0865159978 / TCPtendersRichardsBay@Transnet.net

Item	Material	Description	RFQ Qty	UoM	Required Del date	Confirm Del date	Unit Price Excl	Total Price Excl
00030		50mm x 50mm x 6mm angle	78	ea	06.08.2013			
		50mm x 50mm x 6mm angle, 1m long 50mm x 50mm x 6mm angle, 1m long with concrete anchor fishtail 25x5x150mm long						
00040		535x535mm x6mm square,	1	ea	06.08.2013			
		535x535mm x6mm square, RS40 (25X3) 535x535mm x6mm square, RS40 (25X3)Mentis grating, hot dip galvanised and banded						
00050		50mm x 50mm x 6mm angle	2	ea	06.08.2013			
		50mm x 50mm x 6mm angle, 0.212m long 50mm x 50mm x 6mm angle, 0.212m long with concrete anchor fishtail 25x5x150mm long						

"PREVIEW COPY ONLY"

Transnet SOC Limited  
 T/A Transnet Capital Projects  
 Company  
 TFR RME RFQ BOARD  
 TRANSNET FREIGHT RAIL  
 PROCUREMENT DEPARTMENT  
 3900

REQUEST FOR QUOTATION

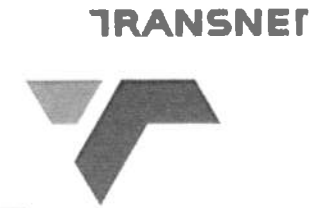

Registration Number: 1990/000900/06  
 Vat Number : 4720103177

**Attention:**  
 Telephone Number :  
 Fax Number :  
 Vendor Number :500000

**Quotation Deadline Date : 05.08.2013**  
**Quotation Deadline Time : 12:00**


**REQUEST for QUOTATION**  
 Transnet Capital Projects  
**RFQ Number / Date**  
 6000168381 / 25.07.2013  
**Contact Person / Telephone**  
 Nomvu Mabuyakhulu / 035 905 4640  
**Return to VAX Number/EMAIL**  
 0865159978 / TCPtendersRichardsBay@Transnet.net

Item	Material	Description	RFQ Qty	UoM	Required Del date	Confirm Del date	Unit Price Excl	Total Price Excl
00060		540x540mm square frame	1	ea	06.08.2013			
540x540mm square frame of 30mmx30mm x5mm								
540x540mm square frame of 30mmx30mm x5mm angle, with concrete anchor fishtail 20x5x60mm long, hot dip galvanised SANS 763 and banded								
00070		4.9m long davel support	10	ea	06.08.2013			
4.9m long davel support assembly as per drawing no: 4224150-01-000-C-DE-0002-01-00TD								
00080		1.9m long davel support	2	ea	06.08.2013			

"PREVIEW COPY ONLY"

Transnet SOC Limited  
 T/A Transnet Capital Projects  
 Company  
 TFR RME RFQ BOARD  
 TRANSNET FREIGHT RAIL  
 PROCUREMENT DEPARTMENT  
 3900

REQUEST FOR QUOTATION

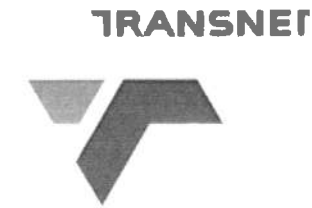

Registration Number: 1990/000900/06  
 Vat Number : 4720103177

**Attention:**  
 Telephone Number :  
 Fax Number :  
 Vendor Number :500000

**Quotation Deadline Date : 05.08.2013**  
**Quotation Deadline Time : 12:00**


**REQUEST for QUOTATION**  
 Transnet Capital Projects  
**RFQ Number / Date**  
 6000168381 / 25.07.2013  
**Contact Person / Telephone**  
 Nomvu Mabuyakhulu / 035 905 4640  
**Return to VAX Number/EMAIL**  
 0865159978 / TCPtendersRichardsBay@Transnet.net

Item	Material	Description	RFQ Qty	UoM	Required Del date	Confirm Del date	Unit Price Excl	Total Price Excl
		1.9m long davel support assembly						
00090		Steel shutter mould for	1	ea	06.08.2013			
		Steel shutter mould for stop block as per drawing no: 4224150-01-000-S-DE-0002-01-04TD						

"PREVIEW COPY ONLY"

Transnet SOC Limited  
T/A Transnet Capital Projects  
Company  
TFR RME RFQ BOARD  
TRANSNET FREIGHT RAIL  
PROCUREMENT DEPARTMENT  
3900

REQUEST FOR QUOTATION

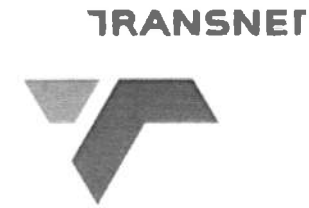

Registration Number: 1990/000900/06  
Vat Number : 4720103177

**Attention:**  
Telephone Number :  
Fax Number :  
Vendor Number :500000

**Quotation Deadline Date : 05.08.2013**  
**Quotation Deadline Time : 12:00**

**REQUEST for QUOTATION**  
Transnet Capital Projects  
**RFQ Number / Date**  
6000168381 / 25.07.2013  
**Contact Person / Telephone**  
Nomvu Mabuyakhulu / 035 905 4640  
**Return to VAX Number/EMAIL**  
0865159978 / TCPtendersRichardsBay@Transnet.net

**Delivery Address**



This RFQ is subject to the following conditions:

1. Price/s : The price/s quoted in SA currency and is excluding of V.A.T
2. Delivery : The price/s quoted should include delivery cost to the delivery address stated on the RFQ
3. Returnables : A valid tax clearance certificate and BBBEE certificate from a SANAS accredited verification agency attached to quotation for all quotes above R30 000.  
Please note that only the official Transnet RFQ will be accepted and all other correspondence to be attached to the original
4. Safety : To confirm to Transnet Capital Projects Health & Safety plan and specification; HAS-std-0001, copy available on request.
5. Confirmation: To confirm your participation in this tender process please sign and return this document as immediate effect prior to the quotation deadline.
6. Negotiations: The Employer may elect to negotiate the final terms of the contract/order with the preferred tenderer in accordance with Clauses F.2.17 and F.3.13 of the CIDB Standard Conditions of Tender. A copy of which is available upon request.

Signature

Date




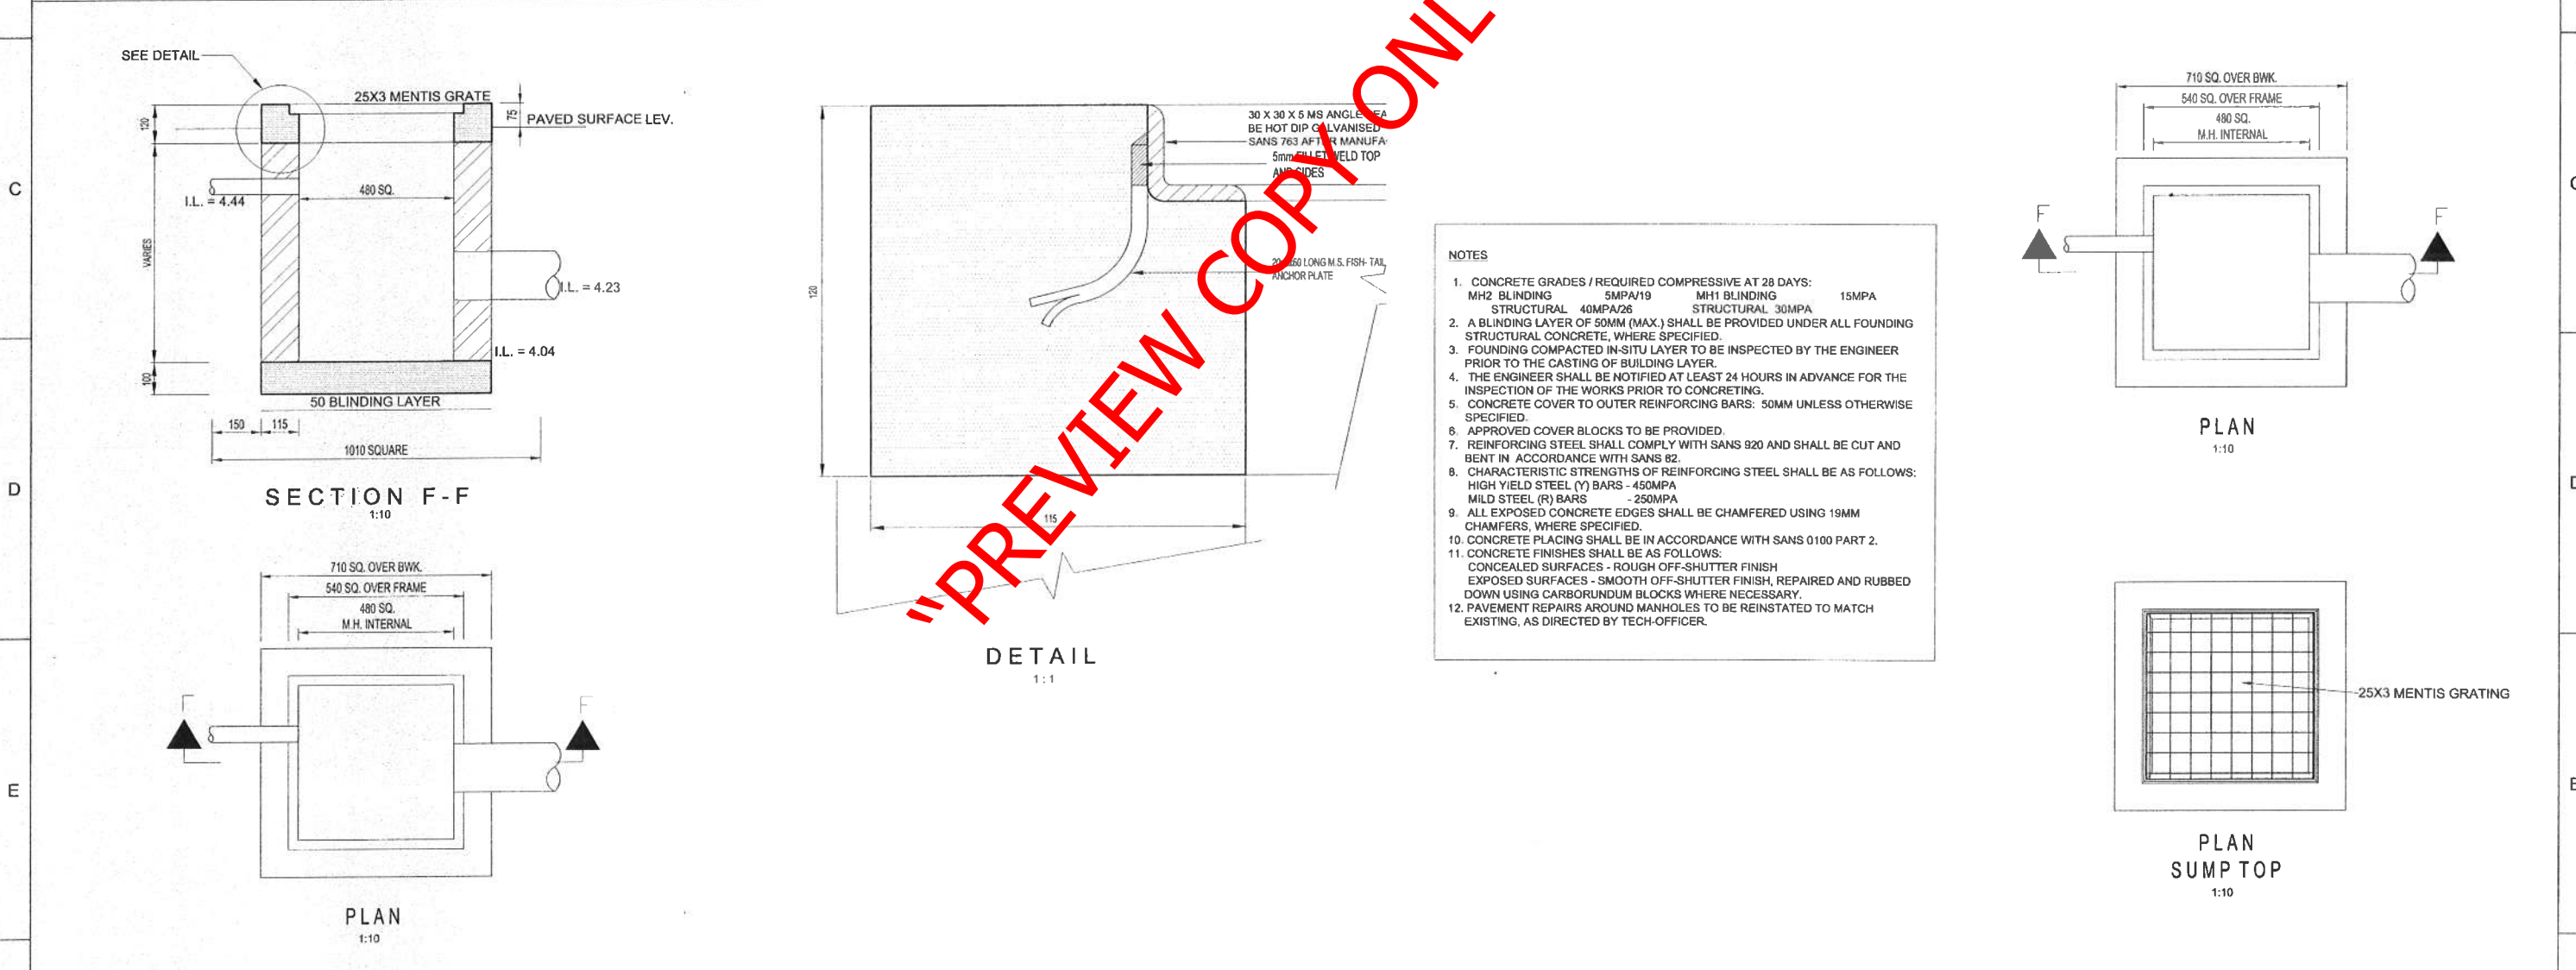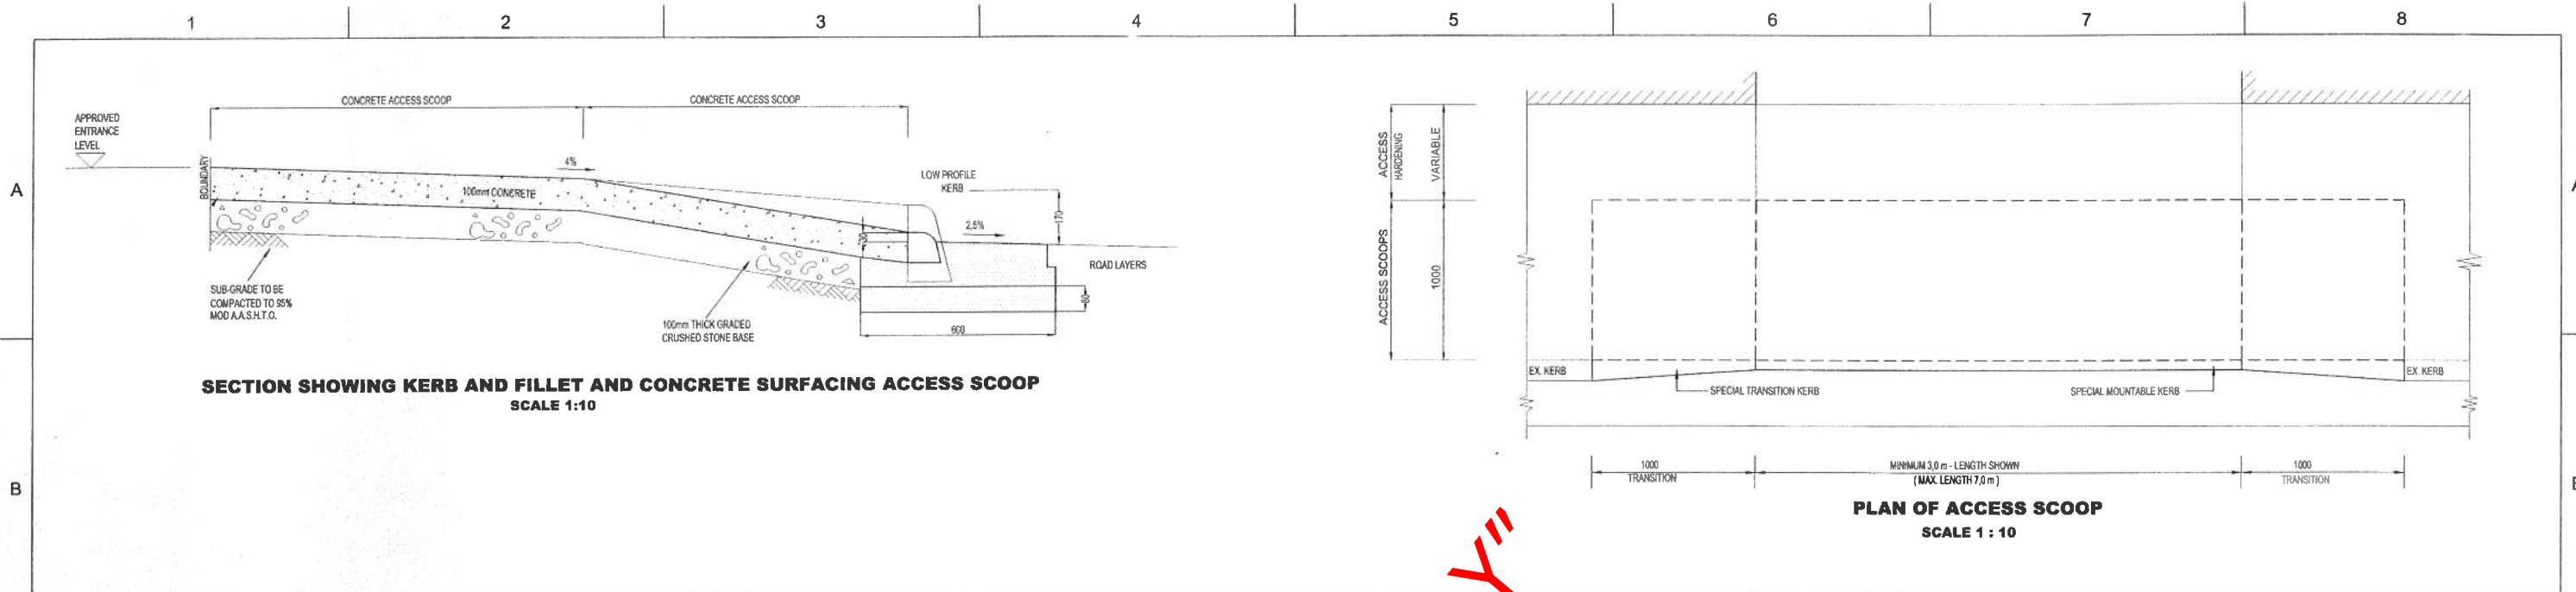

DRAWING NO.	REFERENCE	NOTES	CONTRACTOR / CONSULTANT				TRANSNET CAPITAL PROJECTS				TRANSNET	
			TITLE	NAME	SGN	DATE	TITLE	NAME	SGN	DATE	237 MARATILLA GARDENS ROAD CLIFTON P.O. BOX 1372, DURBAN TEL: 031 361 1008 FAX: 031 361 1015	
1. DO NOT SCALE DRAWING - ONLY DIMENSIONS SHOWN TO BE USED. 2. THE CONTRACTOR SHALL VERIFY ALL CONDITIONS, DIMENSIONS AND LEVELS ON THE SITE AND NOTIFY THE NEC SUPERVISOR OF ANY VARIATIONS BEFORE CONSTRUCTION.			00 ISSUED FOR CONSTRUCTION    LM    MM    MM    14.06.2013 NO.    DESCRIPTION    BY    CHKD    APPD    DATE				OPERATING DIVISIONS TITLE    NAME    SGN    DATE PR.ENG. / PR.TECH./PR. ARCH NAME: M. MOODLEY    DATE SIGNATURE: <i>[Signature]</i> 14.06.13 REG. NUMBER: 20107215 SCALE: NOTED				<b>PORT OF RICHARDS BAY</b> GP3 SHED SURFACING DEVELOPMENT OF OPEN STOCKPILE AREA VEHICULAR SCOOP AND SUMP DETAILS	
REFERENCE DRAWINGS			REVISIONS				PROJECT NUMBER				PROJECT NUMBER    CD    FBS    DIS    TYPE    DRAWING NO.    SHEET    REV    ID A1 42241510-2-0000-C-DE-0003-01-00 TD	





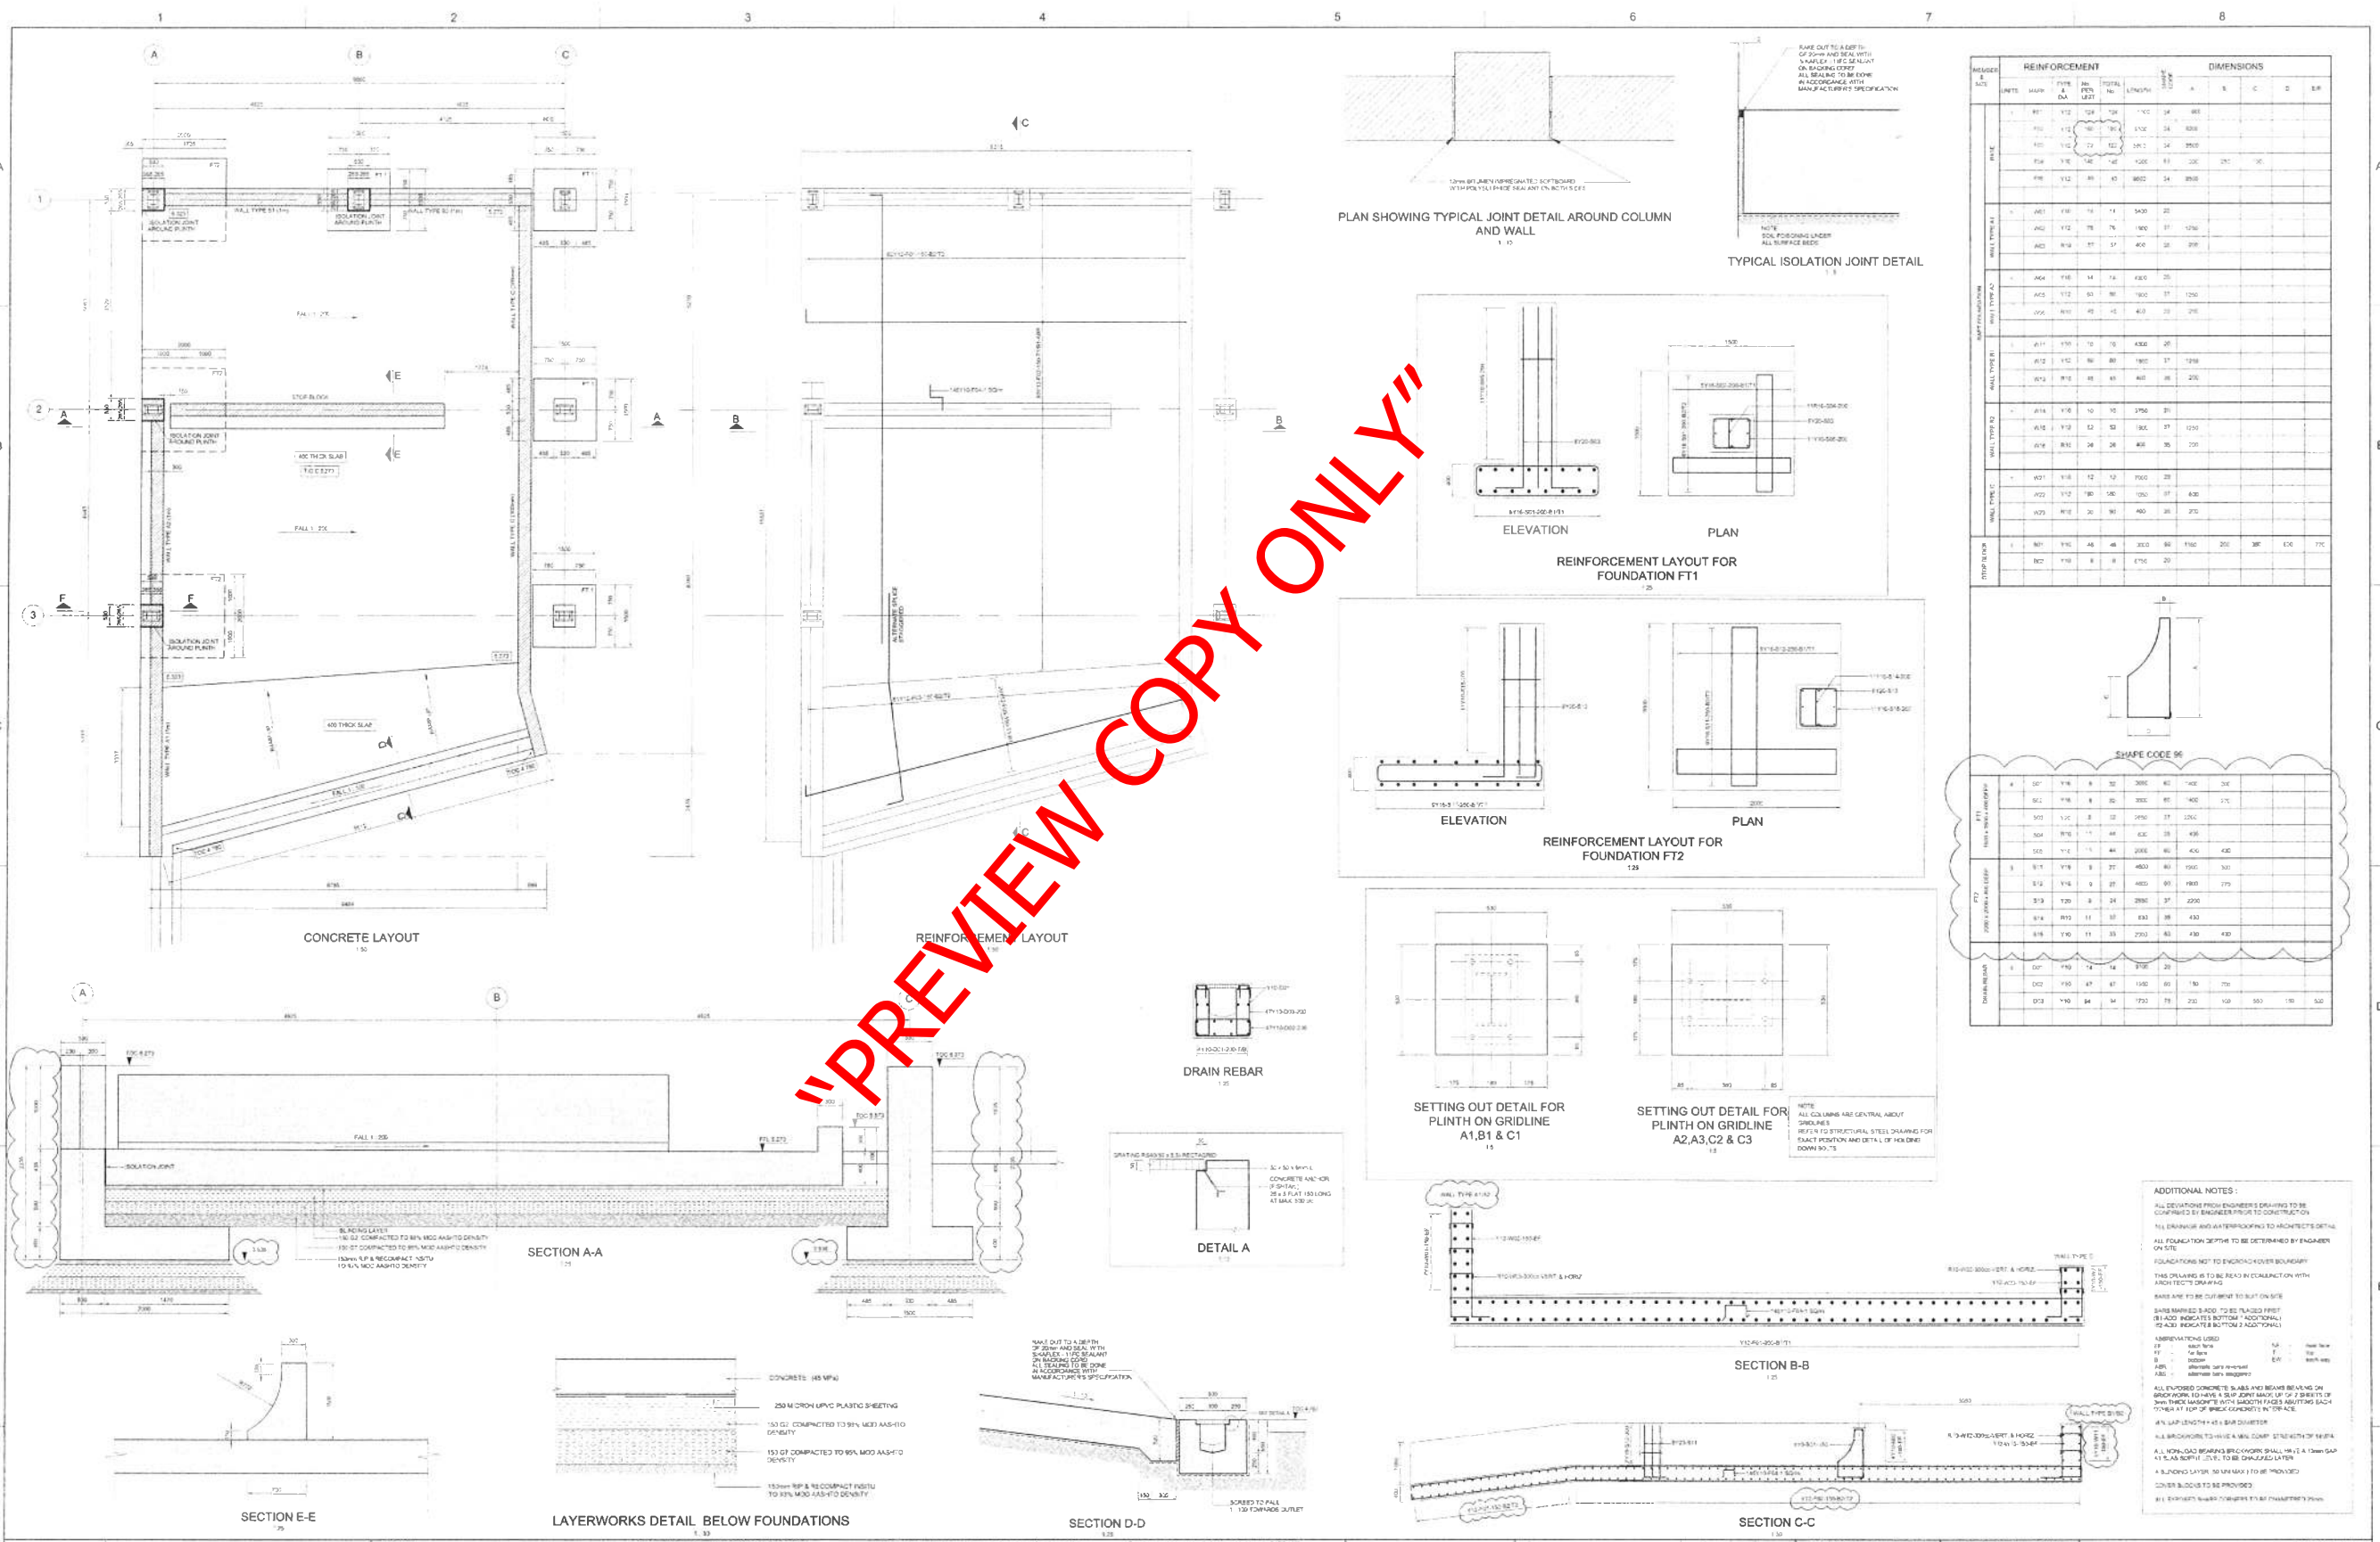

"PREVIEW COPY ONLY"

SHAPE CODE S6


ADDITIONAL NOTES:

1. ALL DIMENSIONS FROM ENGINEER'S DRAWINGS TO BE COMPARED TO ARCHITECT'S DRAWINGS.

2. ALL FOUNDATION DEPTHS TO BE DETERMINED BY ENGINEER.

3. ALL FOUNDATION DEPTHS TO BE CHECKED AGAINST ARCHITECT'S DRAWINGS.

4. THIS DRAWING IS TO BE USED IN CONNECTION WITH ARCHITECT'S DRAWINGS.

5. BASE ARE TO BE CHECKED TO BE ON SITE.






Transnet Capital Projects

PORT OF RICHARDS BAY

GP-3 AREA CONVEYOR K-18

FOUNDATION AND REINFORCEMENT LAYOUT