





KGR PDC SHEET 1

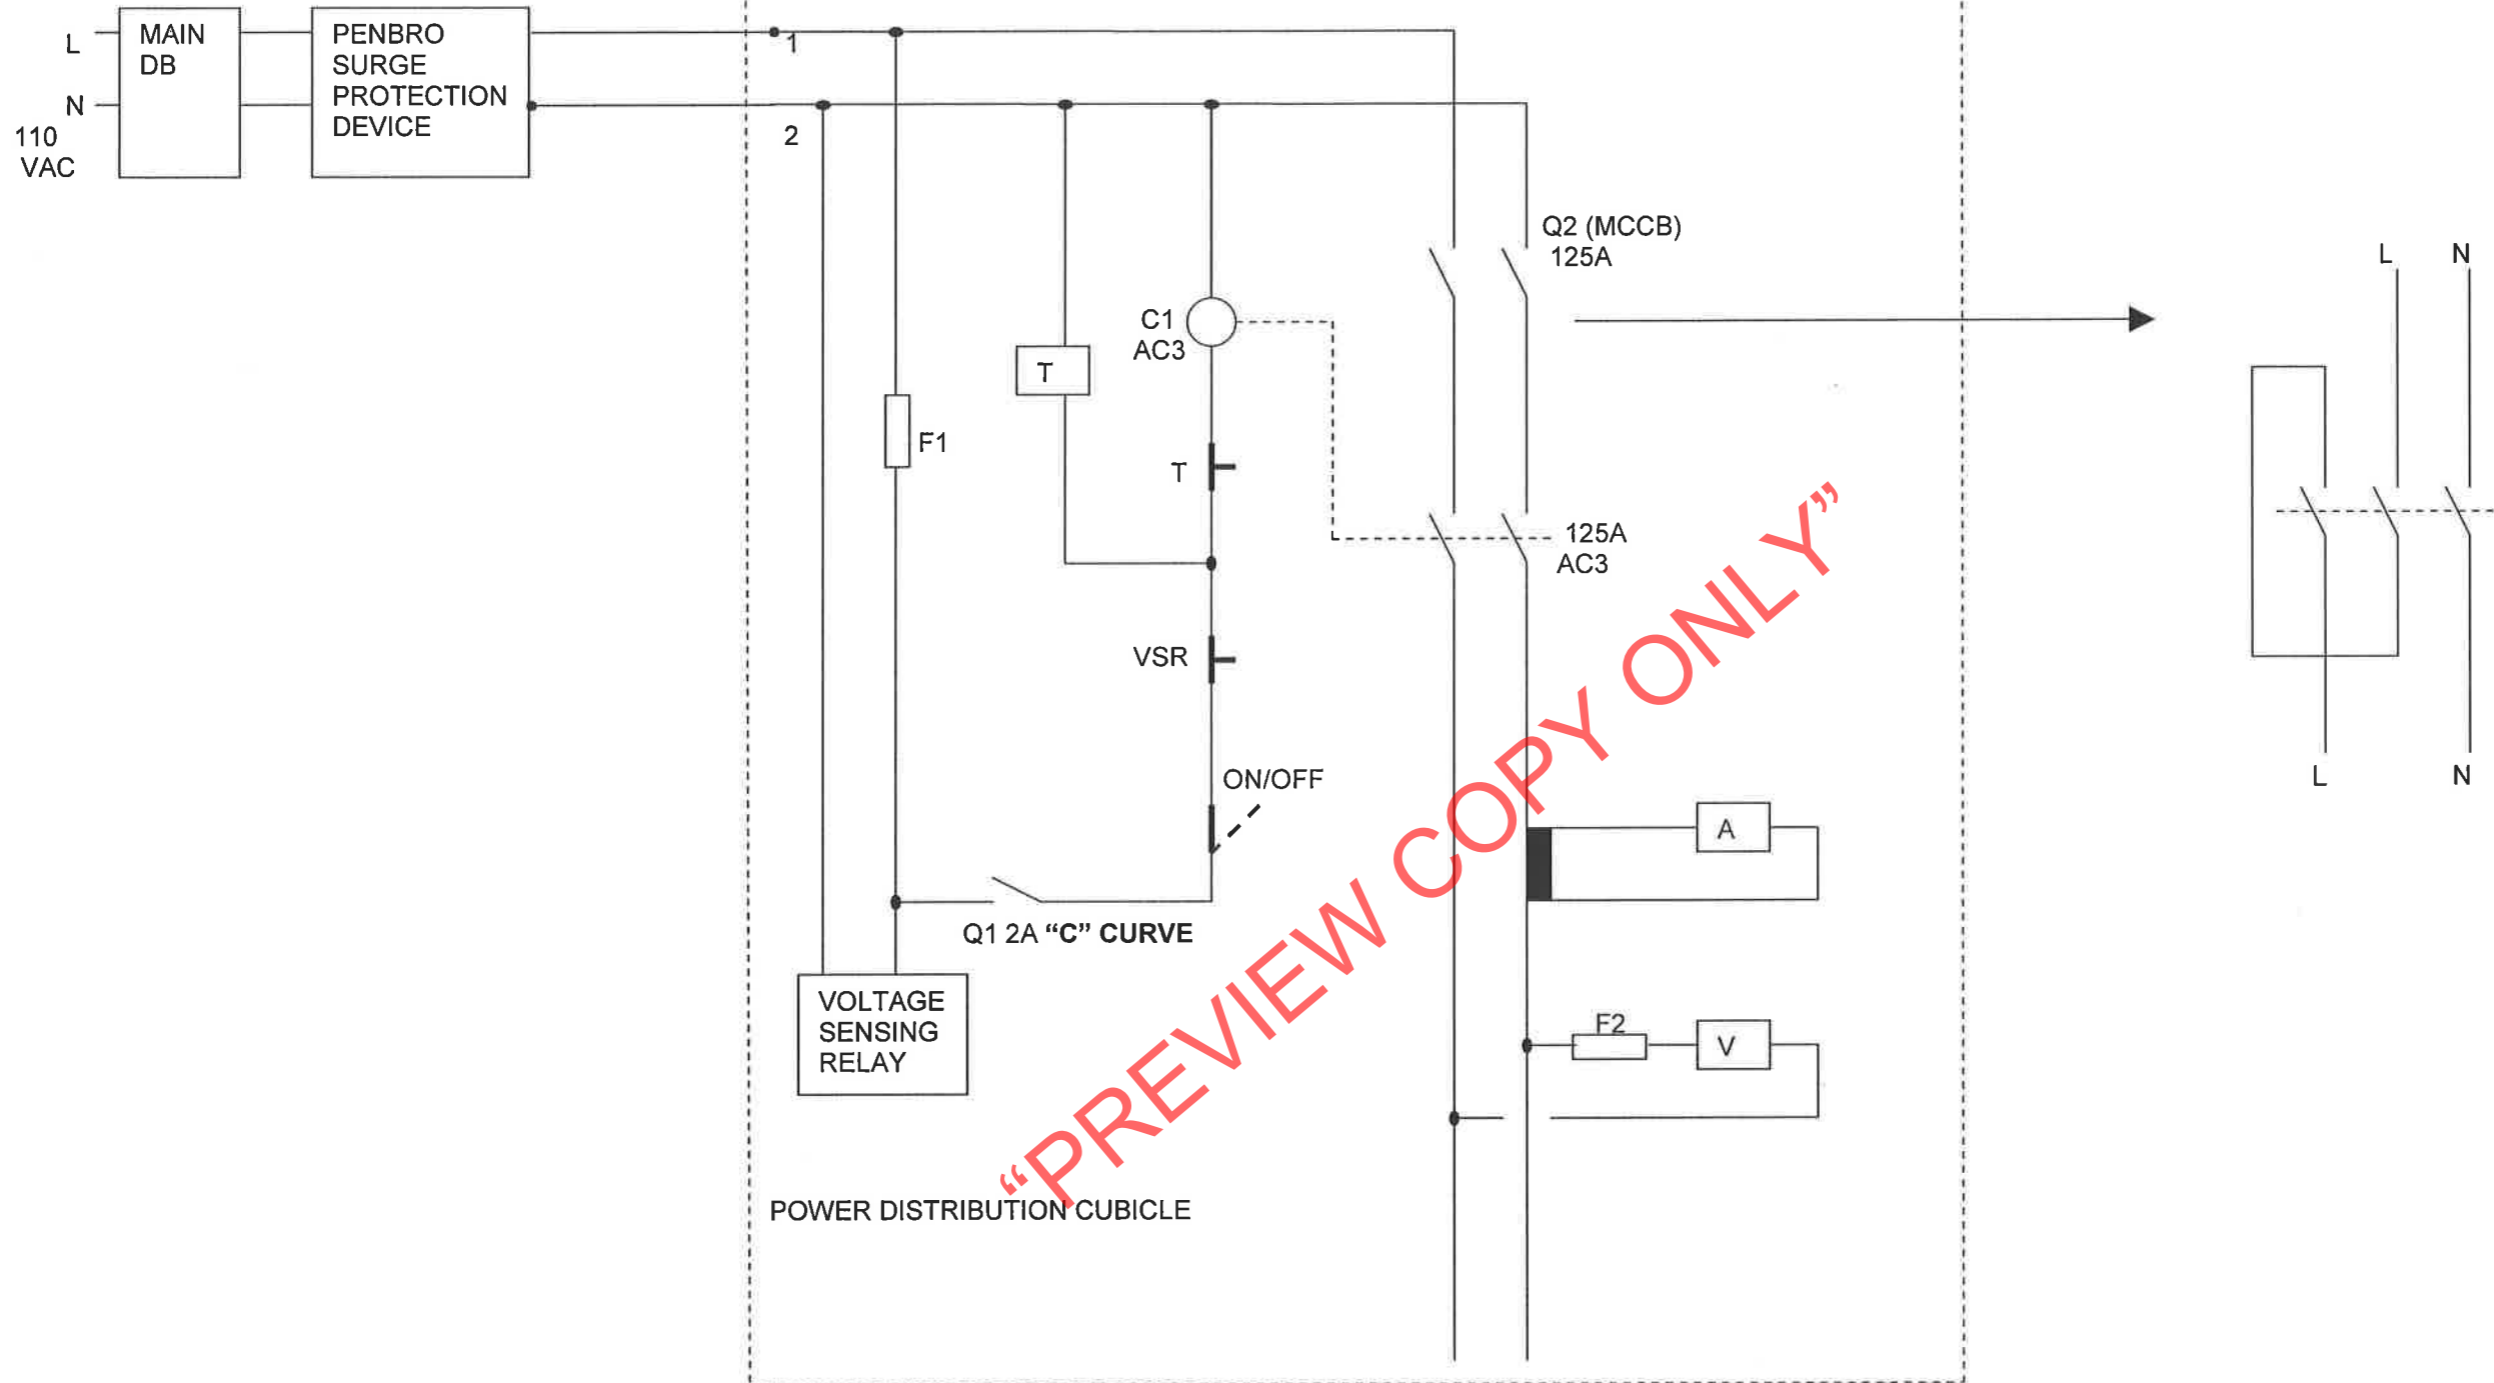


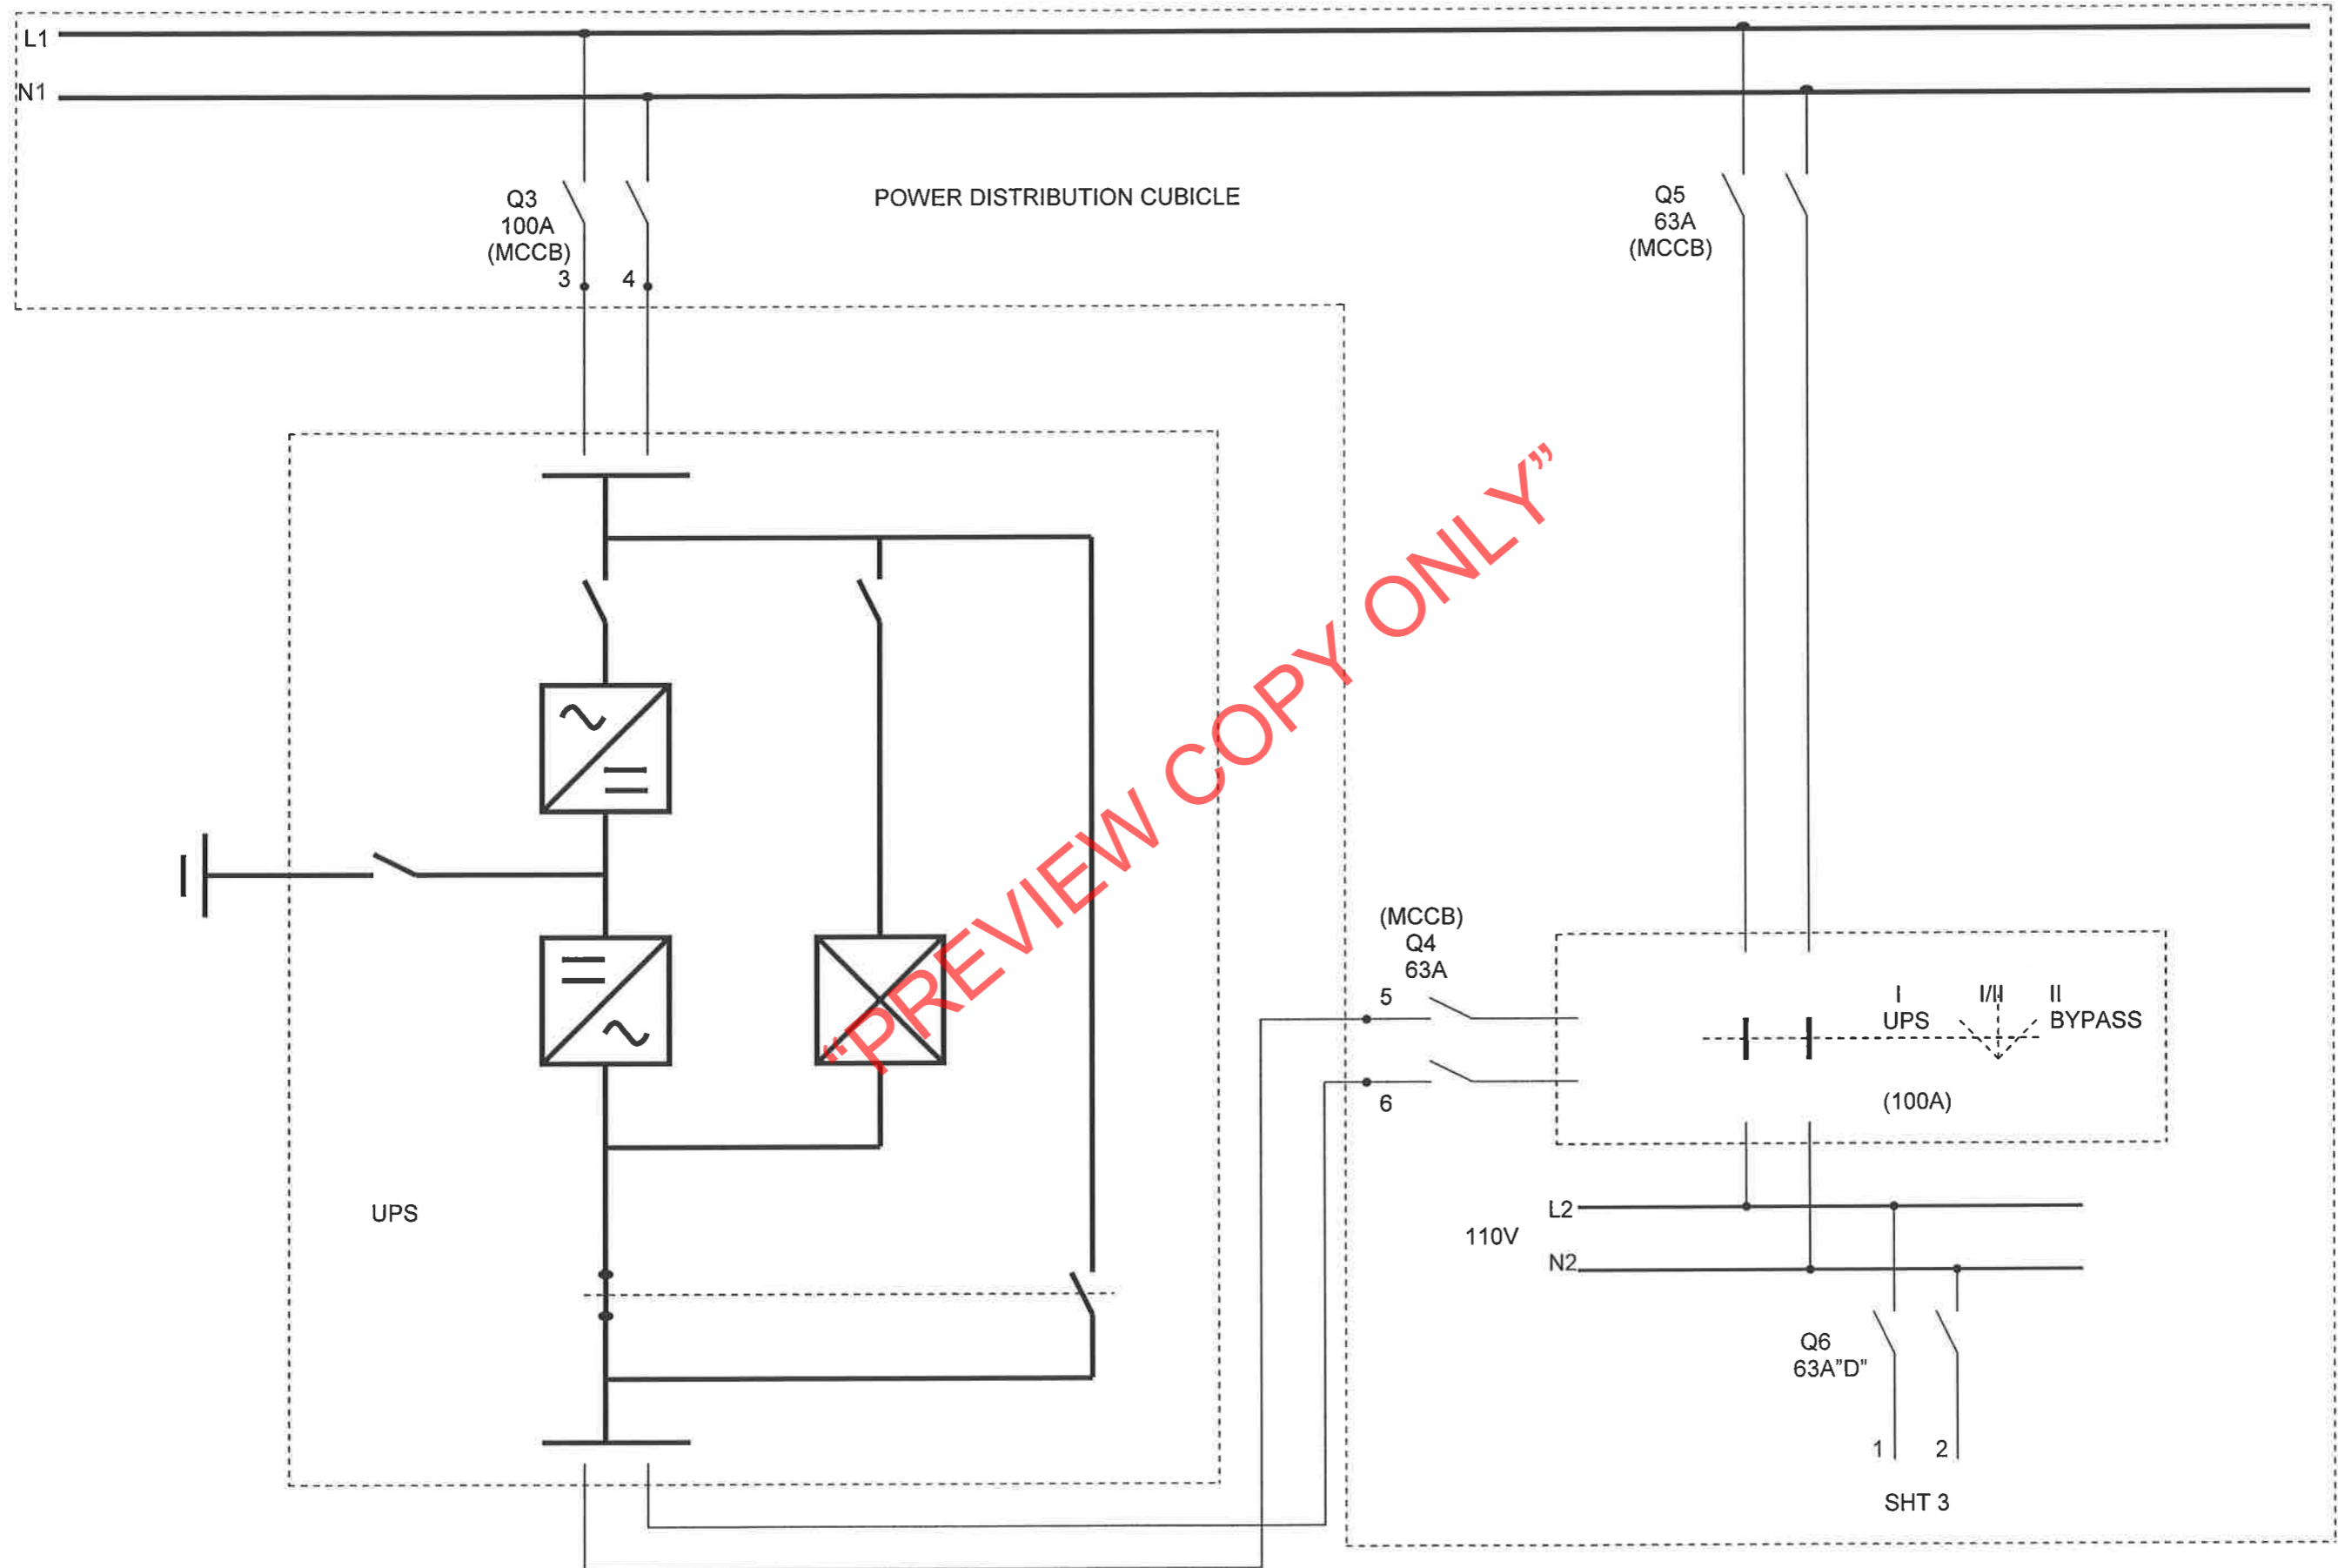

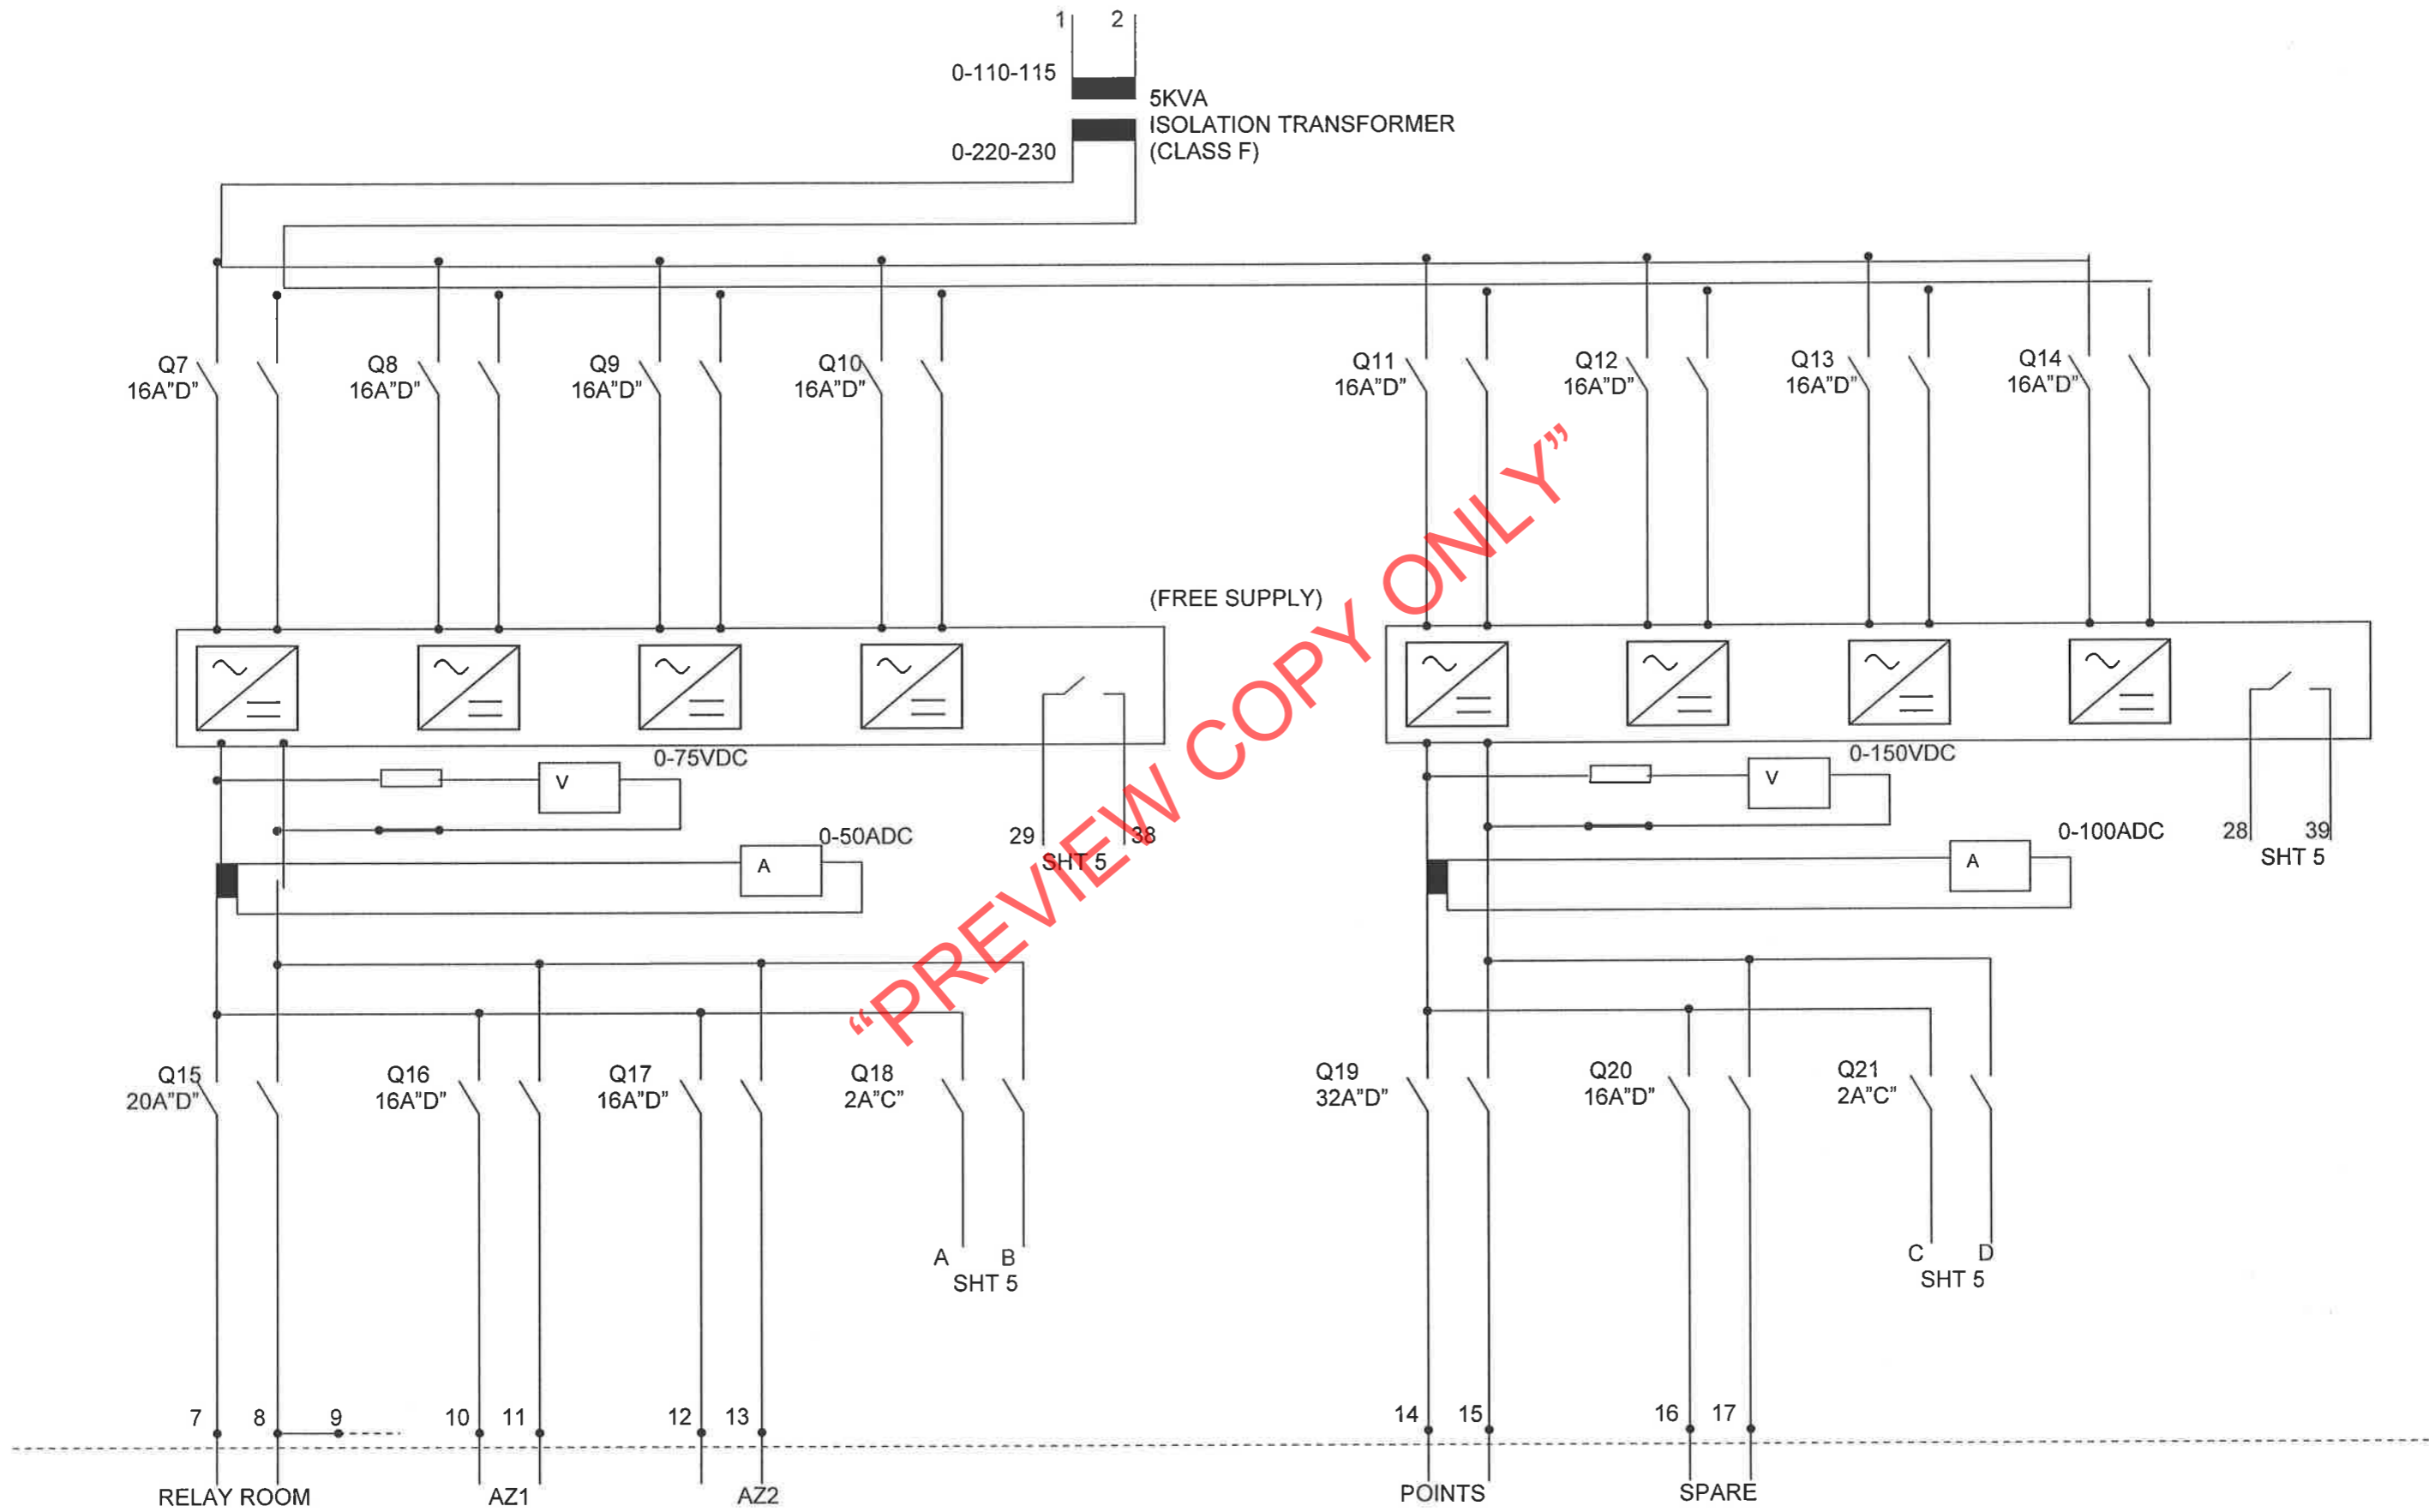

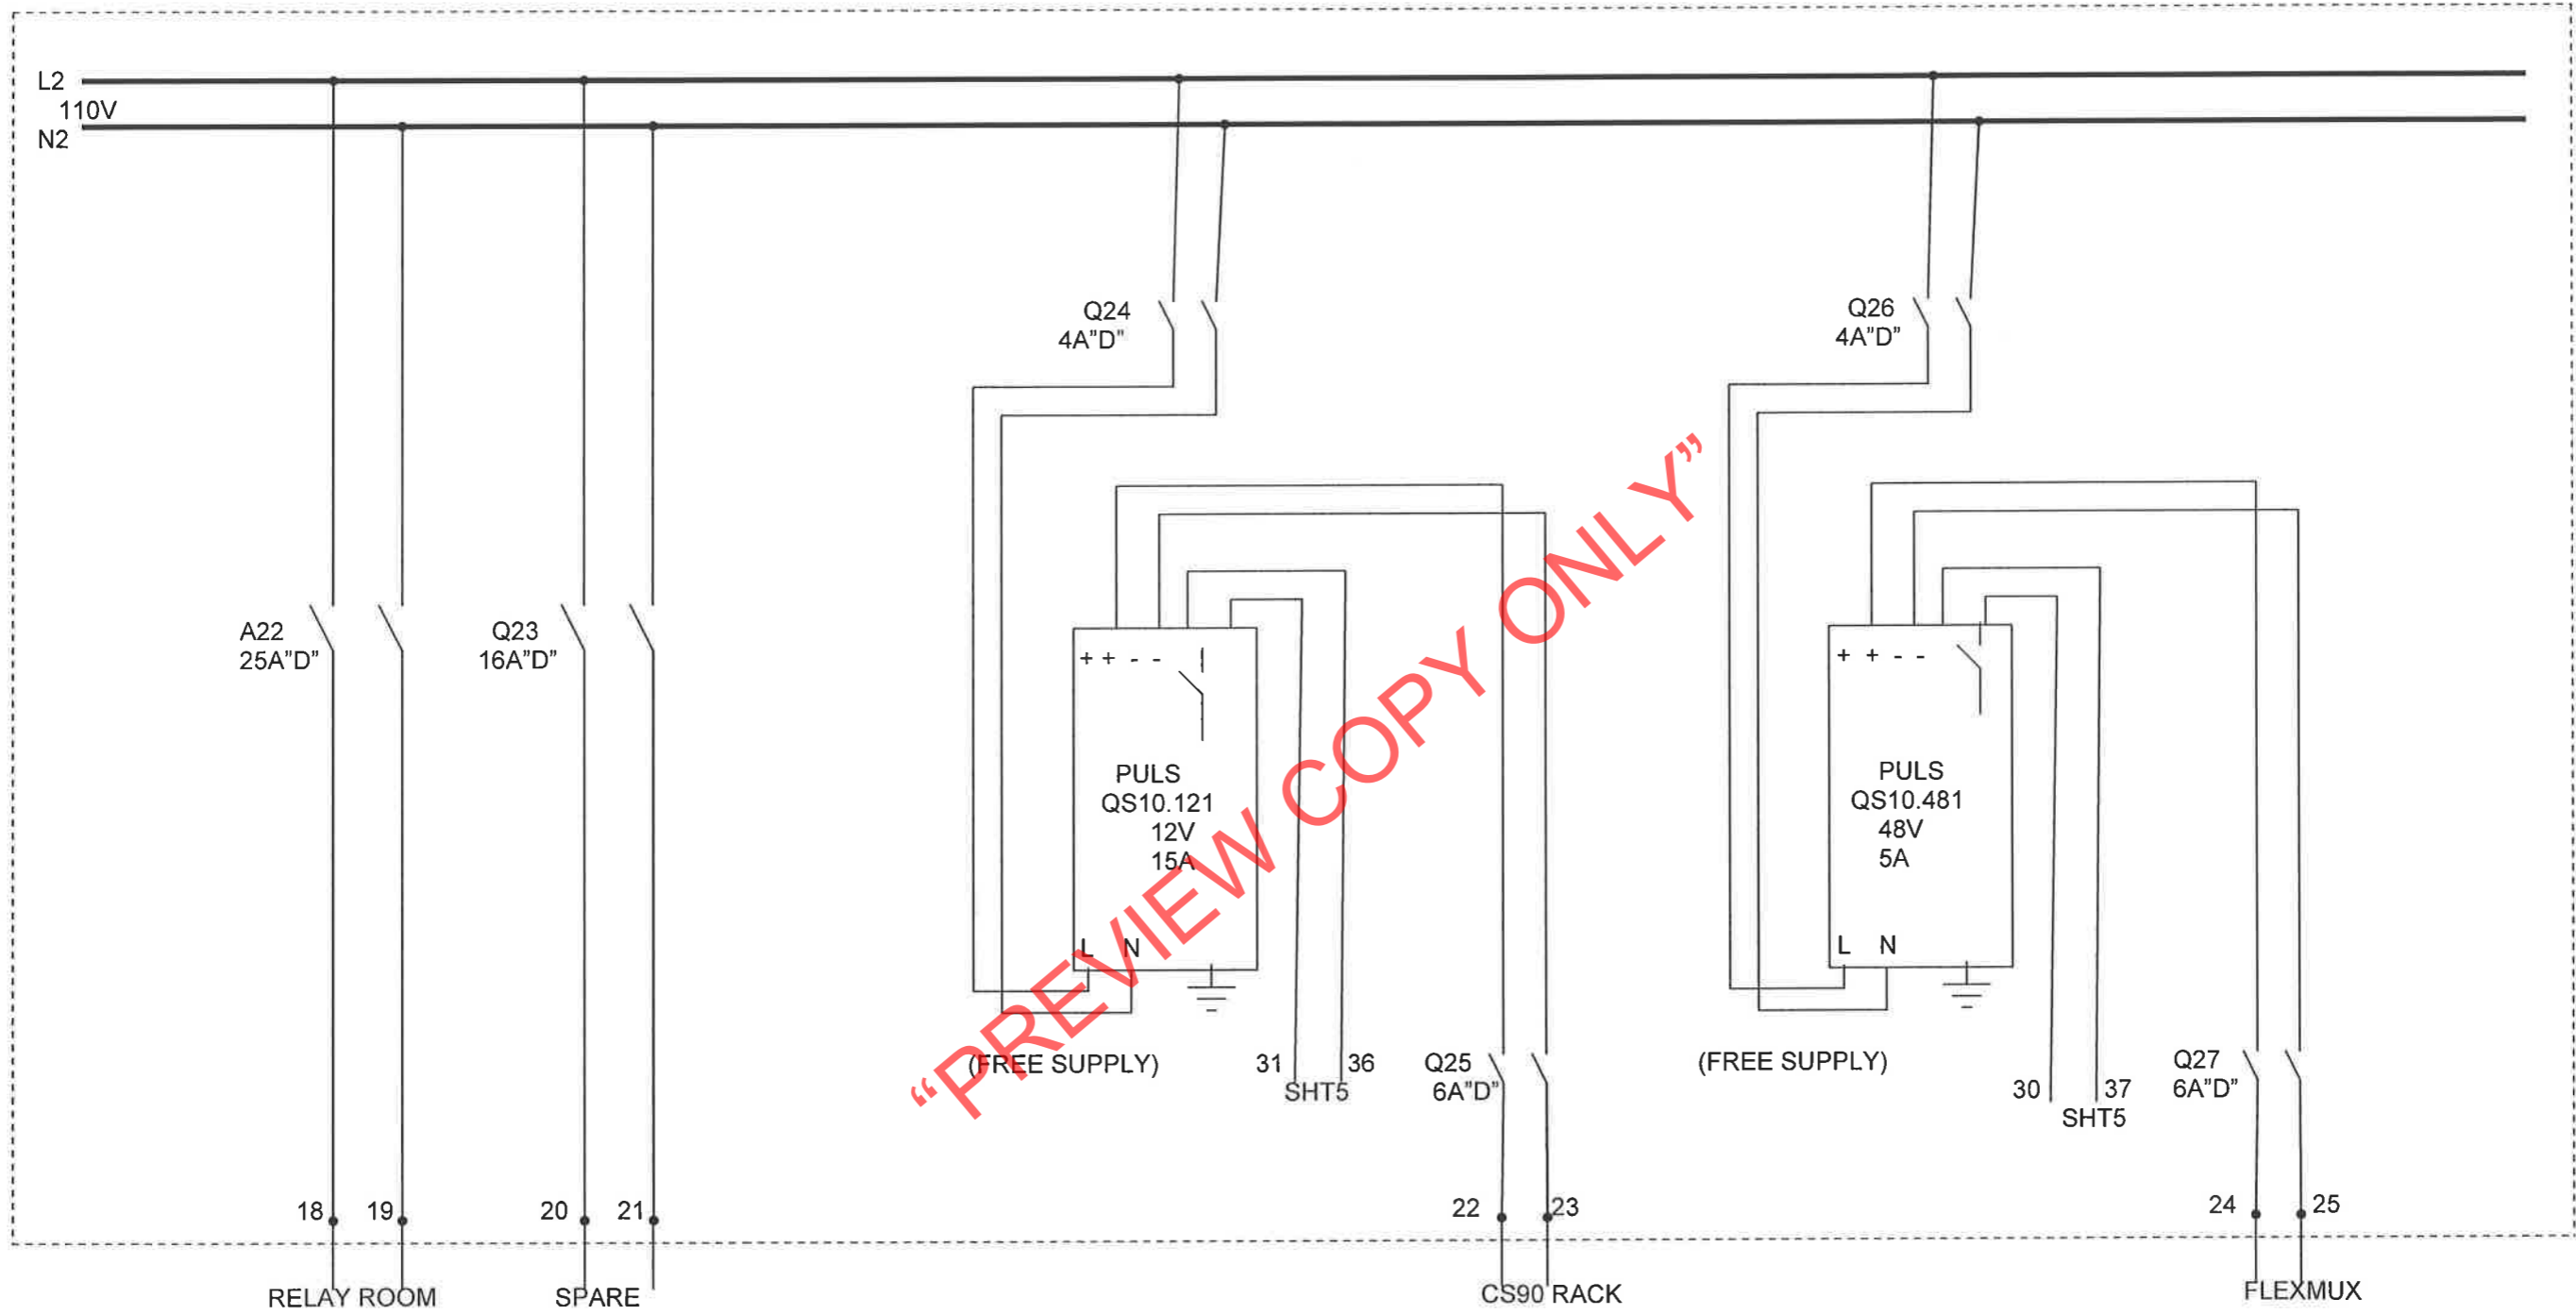

TERMINALS 32 – 41 MUST BE DISCONNECT TERMINALS

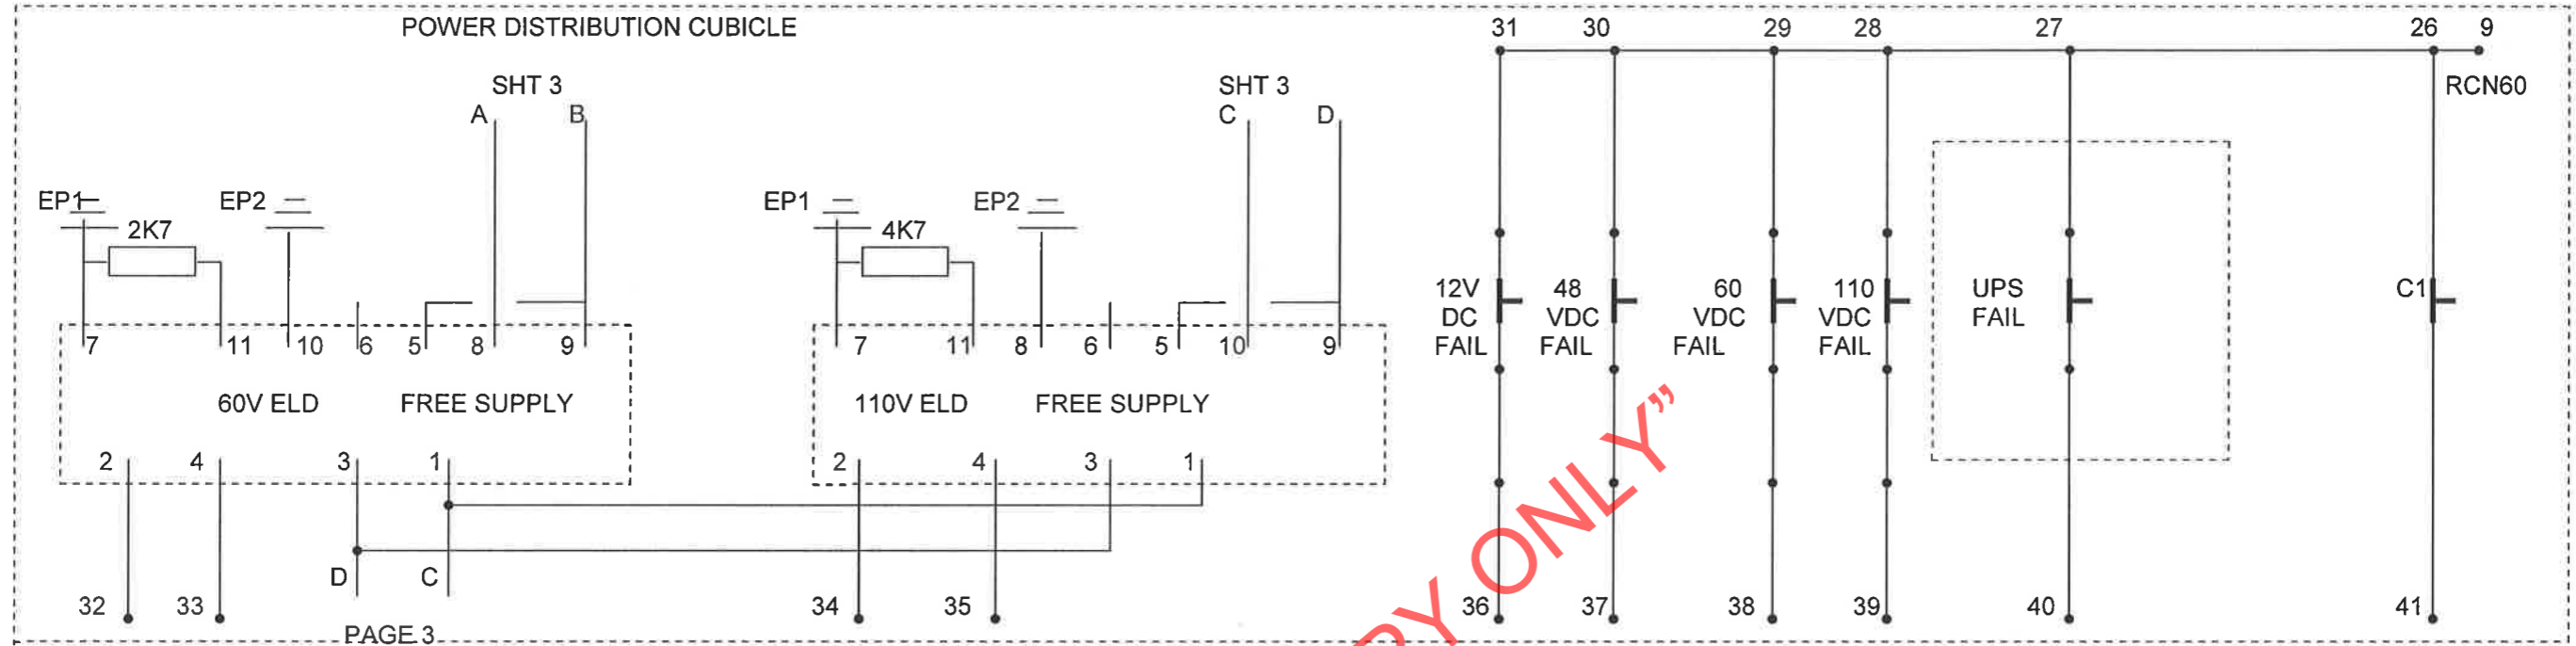

“PREVIEW COPY ONLY”