



Transnet SOC Limited
Transnet RME

REQUEST FOR QUOTATION

BOARD LIST TFR RME
TRANSNET FREIGHT RAIL - RME
PROCUREMENT DEPARTMENT
2000

Registration Number: 1990/000900/06
Vat Number : 4720103177

Attention:

Telephone Number :
Fax Number :
Vendor Number :2004815

Quotation Deadline Date : 17.09.2014
Quotation Deadline Time : 16H00

REQUEST for QUOTATION

Transnet RME

RFQ Number / Date

6000207477 / 09.09.2014

Contact Person / Telephone

Anne Mongie / 031 361 1759

Return to FAX Number/EMAIL

0318300001 / TCPtendersDurban@Transnet.net

Item	Material	Description	RFQ Qty	UoM	Required Del date	Confirm Del date	Unit Price Excl	Total Price Excl
00010		SUPPORT BRACKET E/W SUP	200	ea	23.09.2014			

SUPPORT BRACKET E/W SUPPORT ARM,drg CEE TMR B 183

DELIVERY : 130 EEL RD BAYHEAD DURBAN
FOR MORE INFORMATION PLEASE CONTACT THOBEKA (0605645437)

QUOTES MUST BE SENT TO : TCPtendersDurban@transnet.net
CLOSING DATE : 17 SEPTEMBER 2014 AT 16H00.
ALL PROCUREMENT RELATED QUERIES TO BE DIRECTED TO :
ANNE MONGIE 031 361 1759
E-MAIL : anne.mongie@transnet.net
KINDLY ATTACH COPIES OF BBBEE AND TAX CLEARANCE CERTIFICATES TO QUOTES.



REQUEST FOR QUOTATION

Transnet SOC Limited
Transnet RME
BOARD LIST TFR RME
TRANSNET FREIGHT RAIL - RME
PROCUREMENT DEPARTMENT
2000
YOUR VAT NUMBER WITH US: NOT

Registration Number: 1990/000900/06
Vat Number : 4720103177

Attention:

Telephone Number :
Fax Number :
Vendor Number :2004815

Quotation Deadline Date : 17.09.2014
Quotation Deadline Time : 16H00

REQUEST for QUOTATION
Transnet RME
RFQ Number / Date
6000207477 / 09.09.2014
Contact Person / Telephone
Anne Monje / 031 361 1759
Return to FAX Number/EMAIL
0318300001 / TCPtendersDurban@Transnet.net

Delivery Address

TFR RME Durban
100 Eel Road
Bayhead, Durban
4001

This RFQ is subject to the following conditions:

1. Price/s : The price/s quoted in SA currency and is excluding of VAT
2. Delivery : The price/s quoted should include delivery cost to the delivery address stated on the RFQ
3. Returnables : A valid tax clearance certificate and BBBEE certificate from a SANAS accredited verification agency attached to quotation for all quotes above R30 000.
Please note that only the official Transnet RFQ will be accepted and all other correspondence to be attached to the original
4. Safety : To confirm to Transnet Capital Projects Health & Safety plan and specification; HAS-std-0001, copy available on request.
5. Confirmation: To confirm your participation in this tender process please sign and return this document as immediate effect prior to the quotation deadline.
6. Negotiations: The Employer may elect to negotiate the final terms of the contract/order with the preferred tenderer in accordance with Clauses F.2.17 and F.3.13 of the CIDB Standard Conditions of Tender. A copy of which is available upon request.

PREVIEW COPY


Signature _____

Date _____

MAST TYPE	DIMENSION		
	A	B	C
RAIL MAST 43-46kg	152	892	1114
UNIVERSAL COLUMN (203 x 203)	242	847	1159

AMENDMENTS		
NO	NAME	DATE
1	JVT	97-11-24

REVISED, DRG NO. WAS
CEE-TMHA-200.
DO REF: T97/009

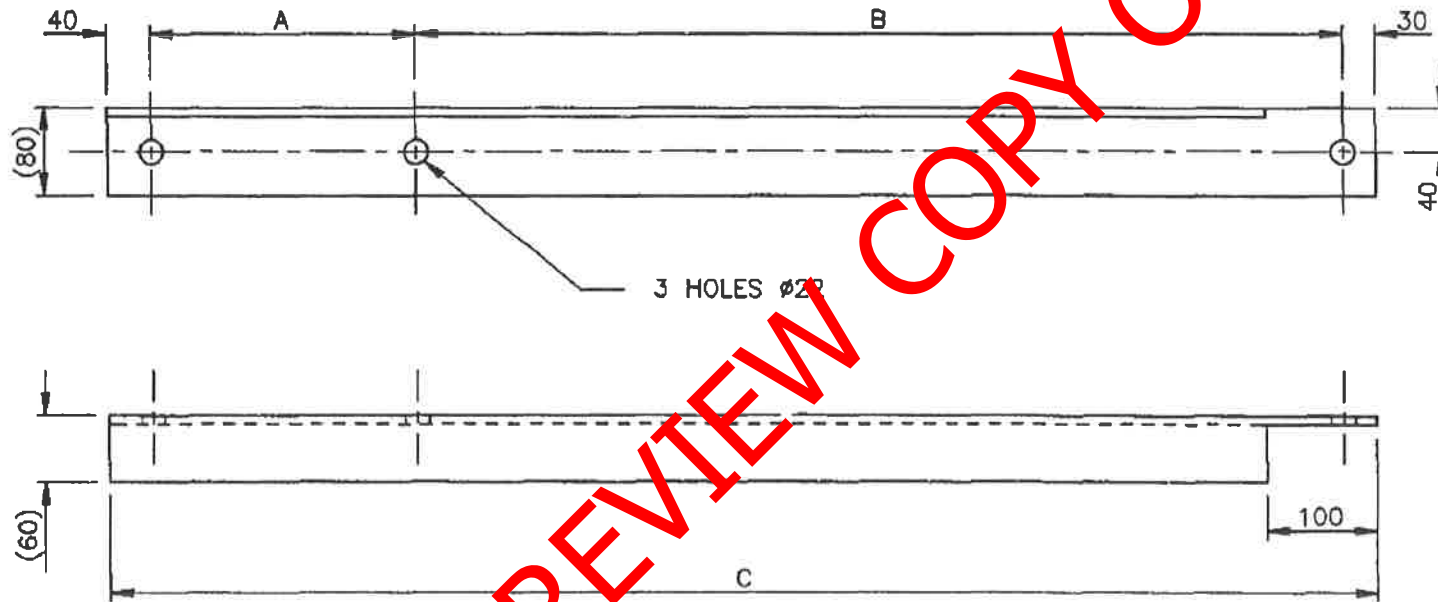

"PREVIEW COPY ONLY"

FINISH
ZINC COAT TO SABS 763 FOR CONDITIONS IN SITU.

DIMENSIONS: mm
SCALE: 1:5

MATERIAL: ITEM NO 11/14609 : STEEL, ANGLE, 80 x 60 x 8 THK

DO REF: T1/81/29 GEN TOL: LIN± 1 ANG± -
 DRN: V JONKER CKD: B STEWART DATE: 81-05-25
 ENG: - G A WILLIAMS for CHIEF ENG

SUPPORT BRACKET
 EARTH WIRE SUPPORT ARM
 3KV DC AUTO TENSIONED CONSTRUCTION

INFRASTRUCTURE
(ELECTRICAL)



DRAWING NO CEE-
 TMFB-183
 SHEET - OF -