

REQUEST FOR QUOTATIONS

Transnet Freight Rail a Division of Transnet SOC Ltd. invites all interested parties to respond to a request for quotation (RFQ) as indicated below. All tenders should be submitted on the appropriate tender forms and should be deposited in the **Tender Box** before 12h00 on the closing date of the Tender.

If delivered by hand, the RFQ submissions must be addressed to **The Chairman of the Acquisition Council, Ground Floor Queens Warehouse (Reception Area) 237 Mahatma Gandhi Road Point Durban.**

Tender documents may be obtained Free Of Charge on and after **Tuesday 30 September 2014** Rail, Supply Chain Services, Queen's Warehouse, 237 Mahatma Gandhi Road, Durban during the office hours 09h00 to 15h00 during weekdays.

(NB: No tenders will be issued after this deadline)

RFQ documents may be viewed from the website by clicking on the RFQ number that is highlighted in red on the website: (<http://www.transnetfreightrail-tfr.net/Supplier/Pages/Tenders.aspx>)

RFQ NUMBER: RME DBN 063/2014

DESCRIPTION: SUPPLY AND DELIVERY OF A DISTRIBUTION BOARD

REQUIRED AT: CITY DEEP JHB.

A Formal briefing session **will not be held** but should Respondents have specific queries they should e-mail these to the Transnet employee(s) indicated in the (RFQ)

CLOSING DATE: 9 OCTOBER 2014 AT 12H00.

For enquiries regarding the collection of the RFQ please contact:


Name: Anne Mongie

Tel : 031 361 1759

Email: anne.mongie@transnet.net

Transnet Freight Rail urges Clients & Suppliers to report fraud/corruption at Transnet to TIPOFFS
ANONYMOUS: 0800 003 056

"PREVIEW COPY ONLY"

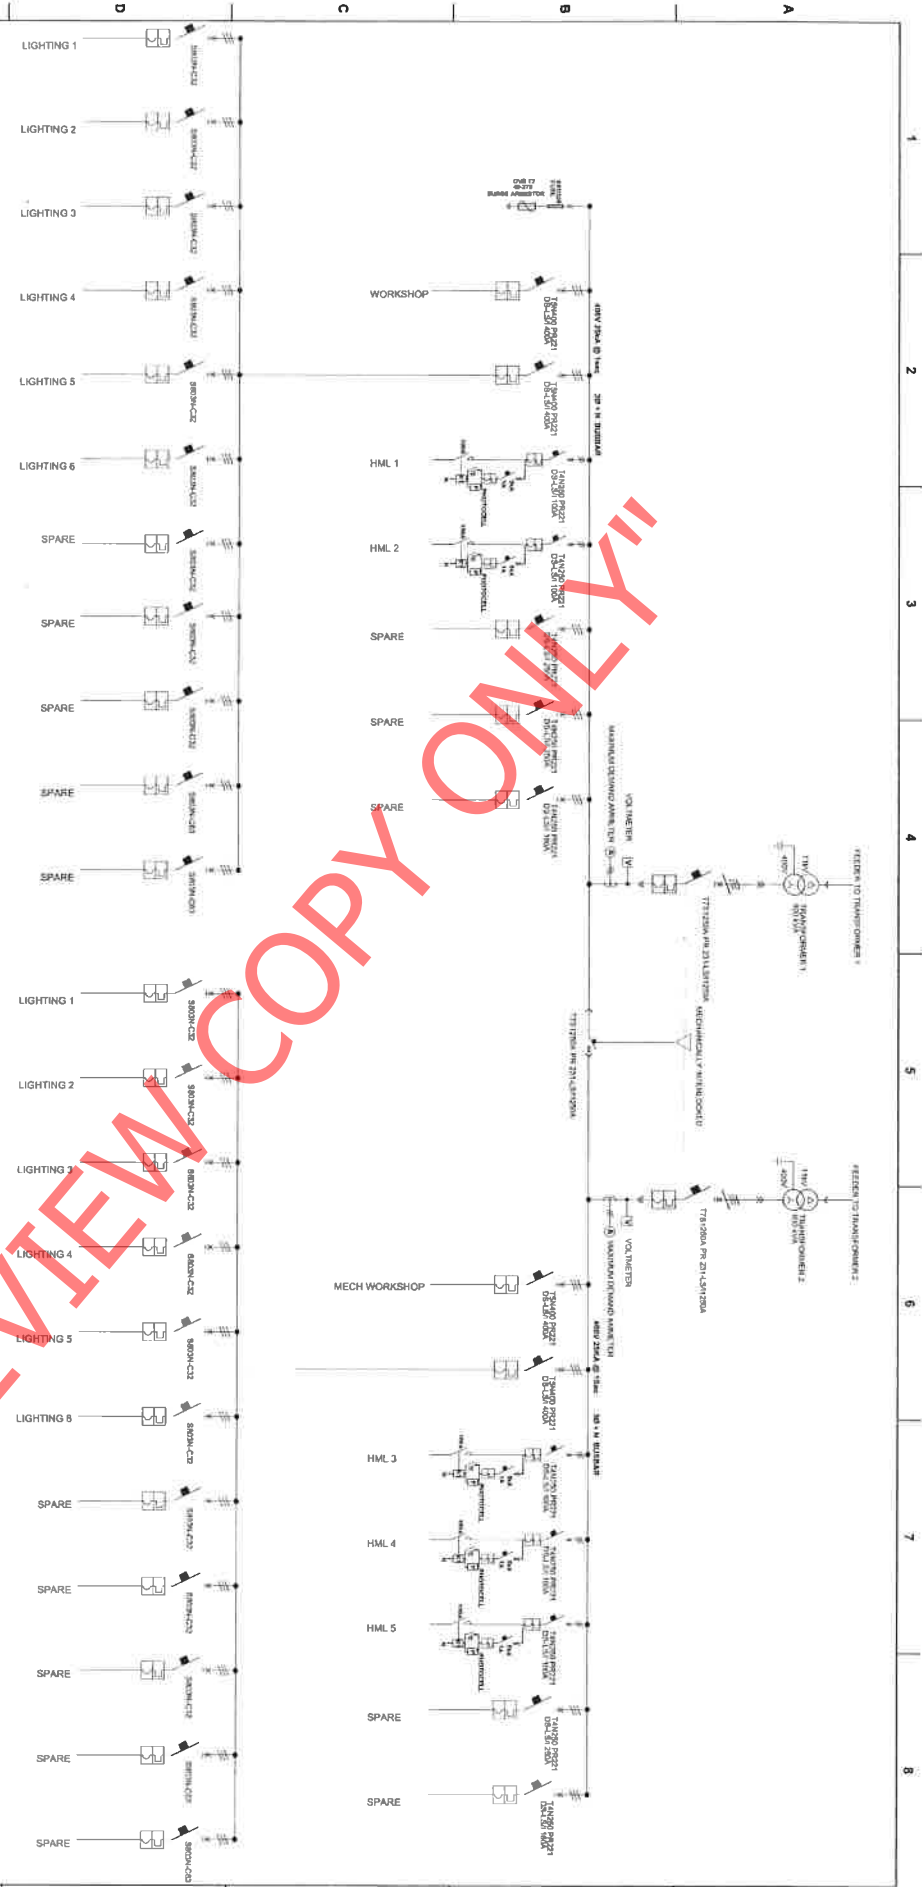


CONTRACTOR CONSULTANT		TRANSPORT CAPITAL PROJECTS	
NAME	DATE	NAME	DATE

CITY DEEP LOW VOLTAGE SINGLE PHASE 2 DIAGRAM	
PROJECT NUMBER	
DATE	



DRAWING NO. REFERENCE DRAWINGS